


NOTES
1. LAND USES DEPICTED ON THIS EXHIBIT, WHICH ARE NOT UNDER CONTROL OF PRESIDIO EVERGREEN, LLC, ARE CONCEPTUAL ONLY AND DO NOT SUGGEST ANY COMMITMENT TO SITE PLANNING OF ANY KIND.

0 60 120 180
SCALE IN FEET: 1"= 60'

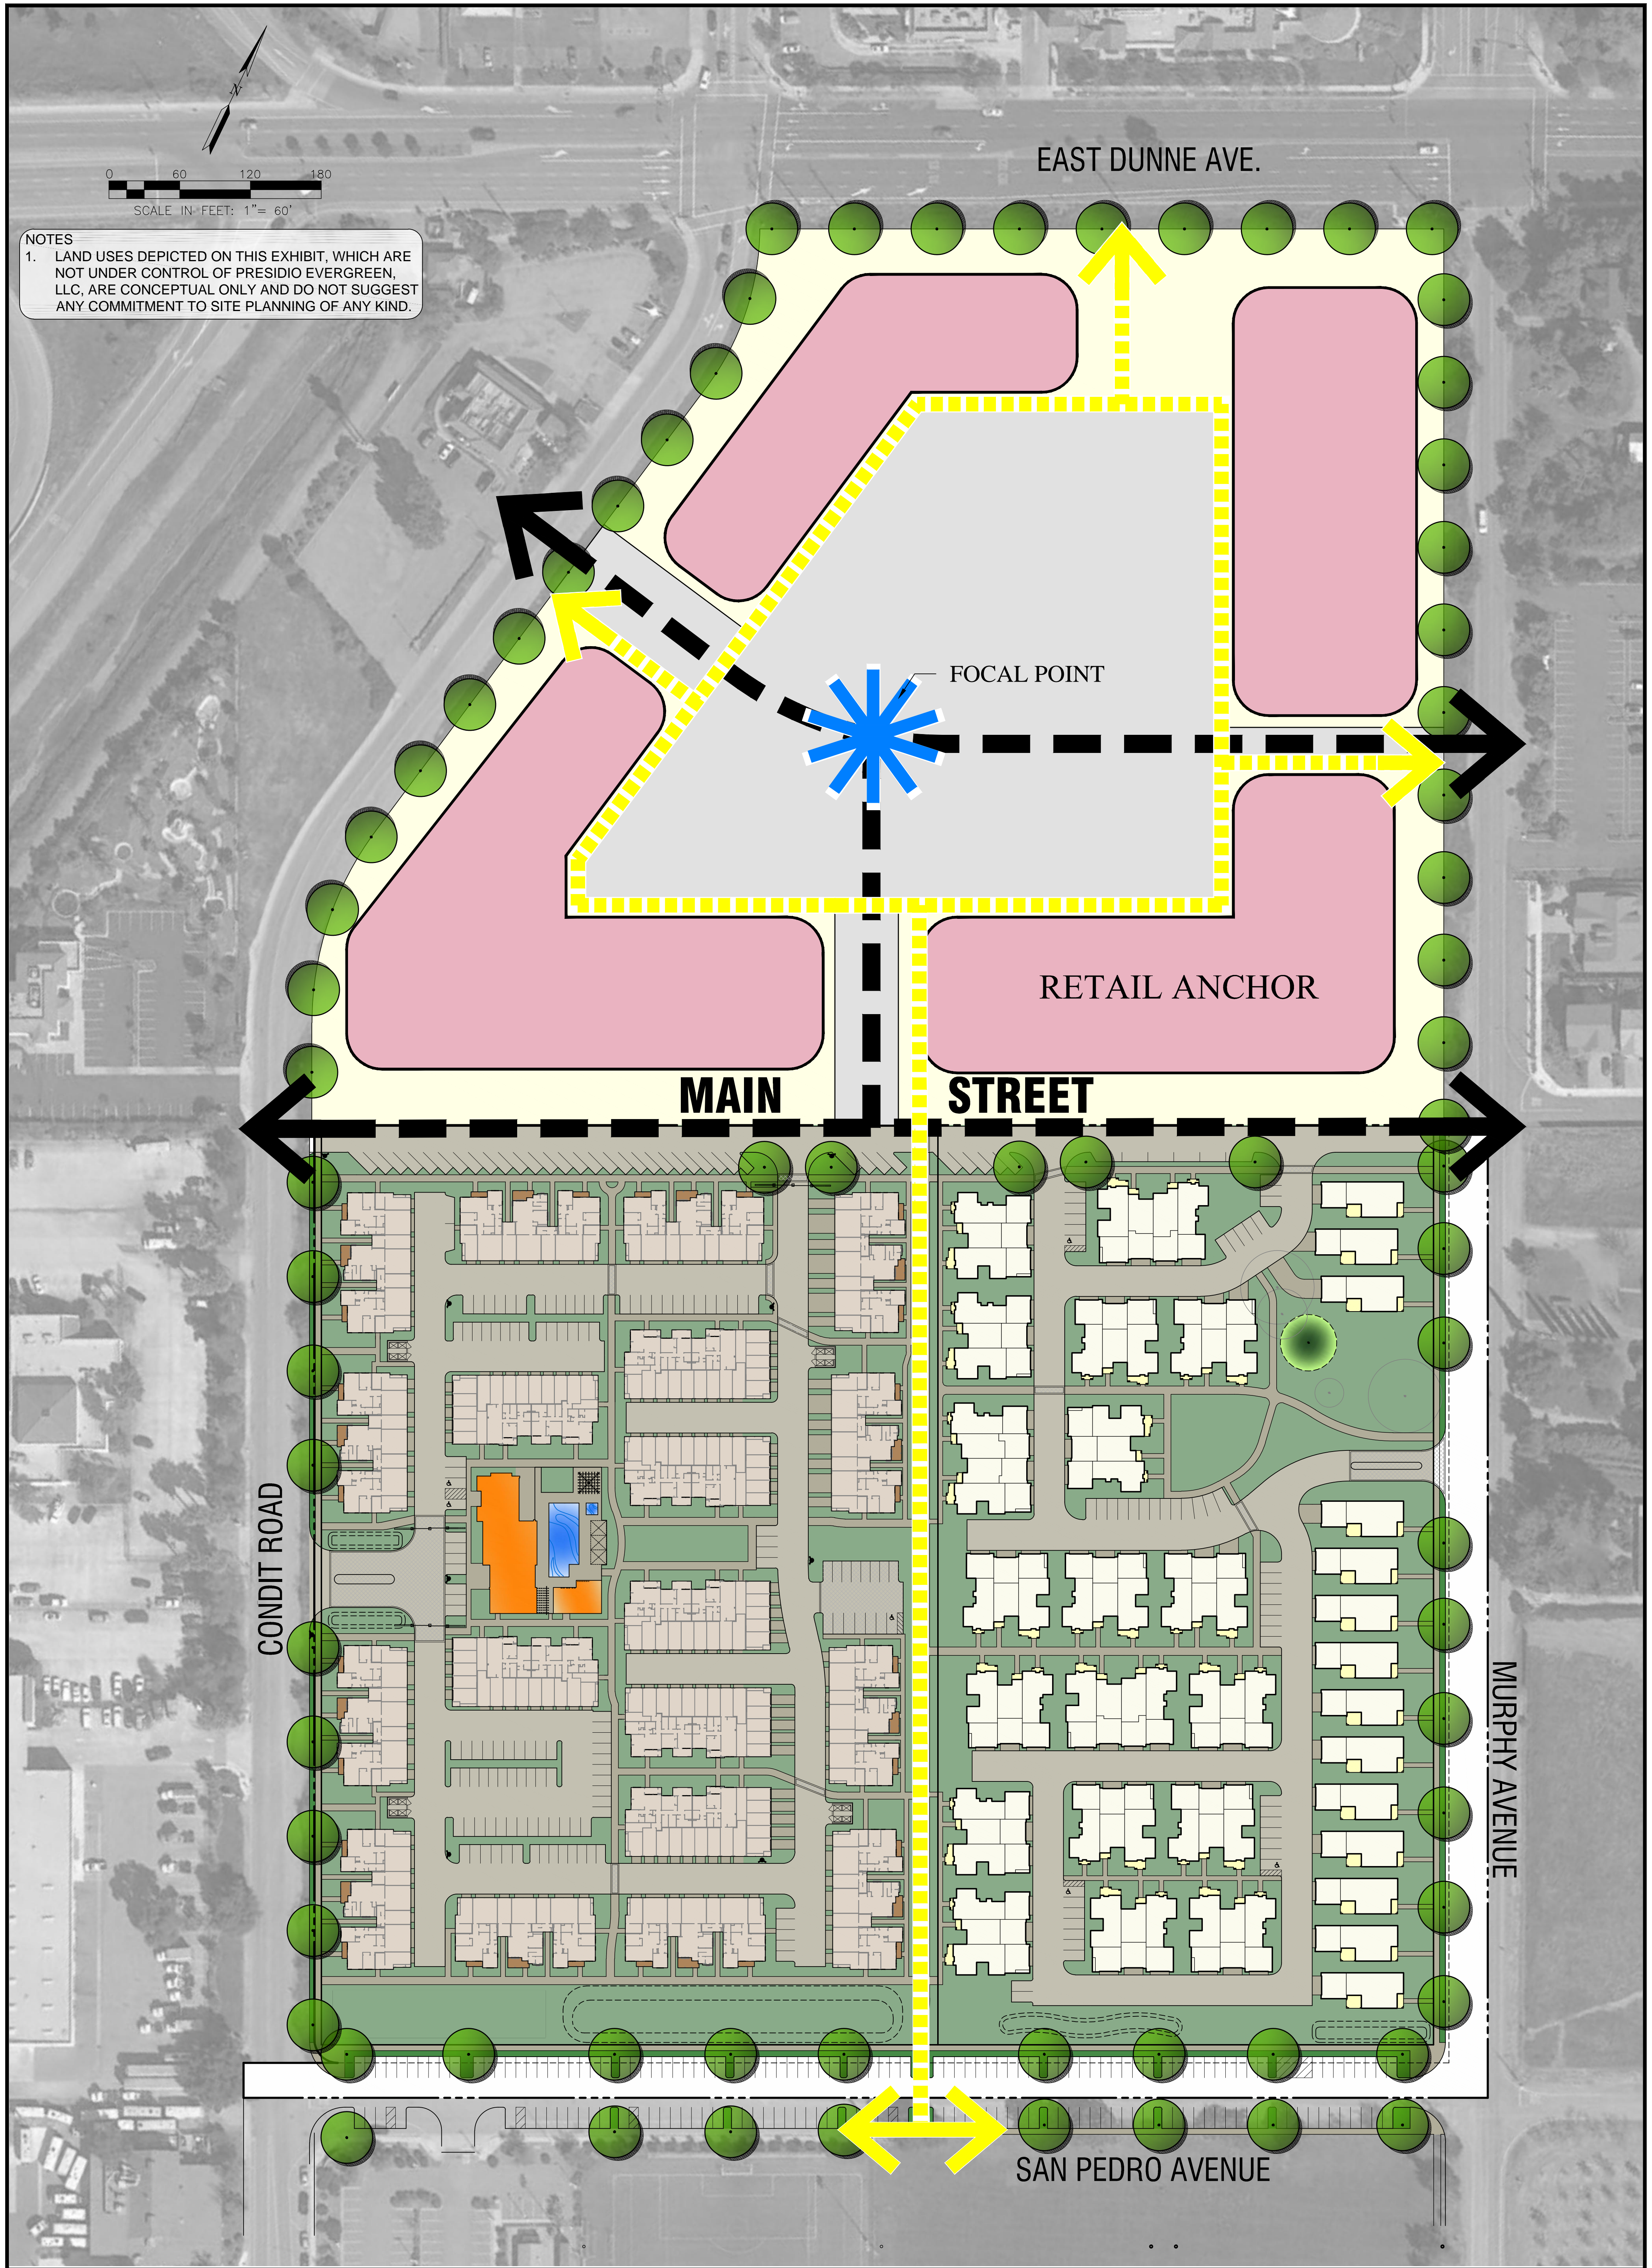

CONCEPTUAL SITE PLAN
PRESIDIO AT MORGAN HILL

Presidio Evergreen, LLC
5927 Balfour Court, Suite 208
Carlsbad, CA 92008

RJA
RUGGERI-JENSEN-AZAR
ENGINEERS • PLANNERS • SURVEYORS
8055 CAMINO ARROYO GILROY, CA 95020
PHONE: (408) 848-0300 FAX: (408) 848-0302
7 JUNE 2016 (REV 18 AUGUST)
102022-1003