

# <image><section-header><section-header><section-header><text><text><text>

JULIO J. TINAJERO PROJECT MANAGER

SUBMITTAL DATE

STAMP:

# PROPOSED PROJECT LOCATION

# LOT DATA:

PARCEL SIZE:

ZONED: EXISTING USE:

PROPOSED USE:

PAD "K" 57,141 SF (1.31 AC) PUD - PLANNED UNIT DEVELOPMENT VACANT - UNDEVELOPED


FUEL STATION/RESTAURANT

# APPLICANT


COCHRANE CO-BRANDS, INC. CONTACT: SUNNY GHAI 1904 VIA DI SALERNO PLEASANTON, CA 94566 PHONE: (510) 333-7802

# PROPERTY OWNER

MORGAN HILL RETAIL VENTURES L.P. 1007 COCHRANE RD MORGAN HILL, CA 95037 PHONE: (408) 778-5079

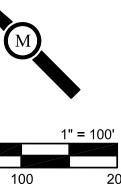

PLAN BUILD PUBL SURV	•			
	REV			
No.	Descri	otion	Date	
OVERALL SHOPPING CENTER SITE PLAN		76 & BURGER KING COCHRANE COMMONS	MORGAN HILL, CA 95037	
DAT	DATE: <b>08-</b>			
SCA	SCALE: 1" •			
DRA	FTER:	TAFF		
JOB	NUMBER:	5-915		
SHE		DO		

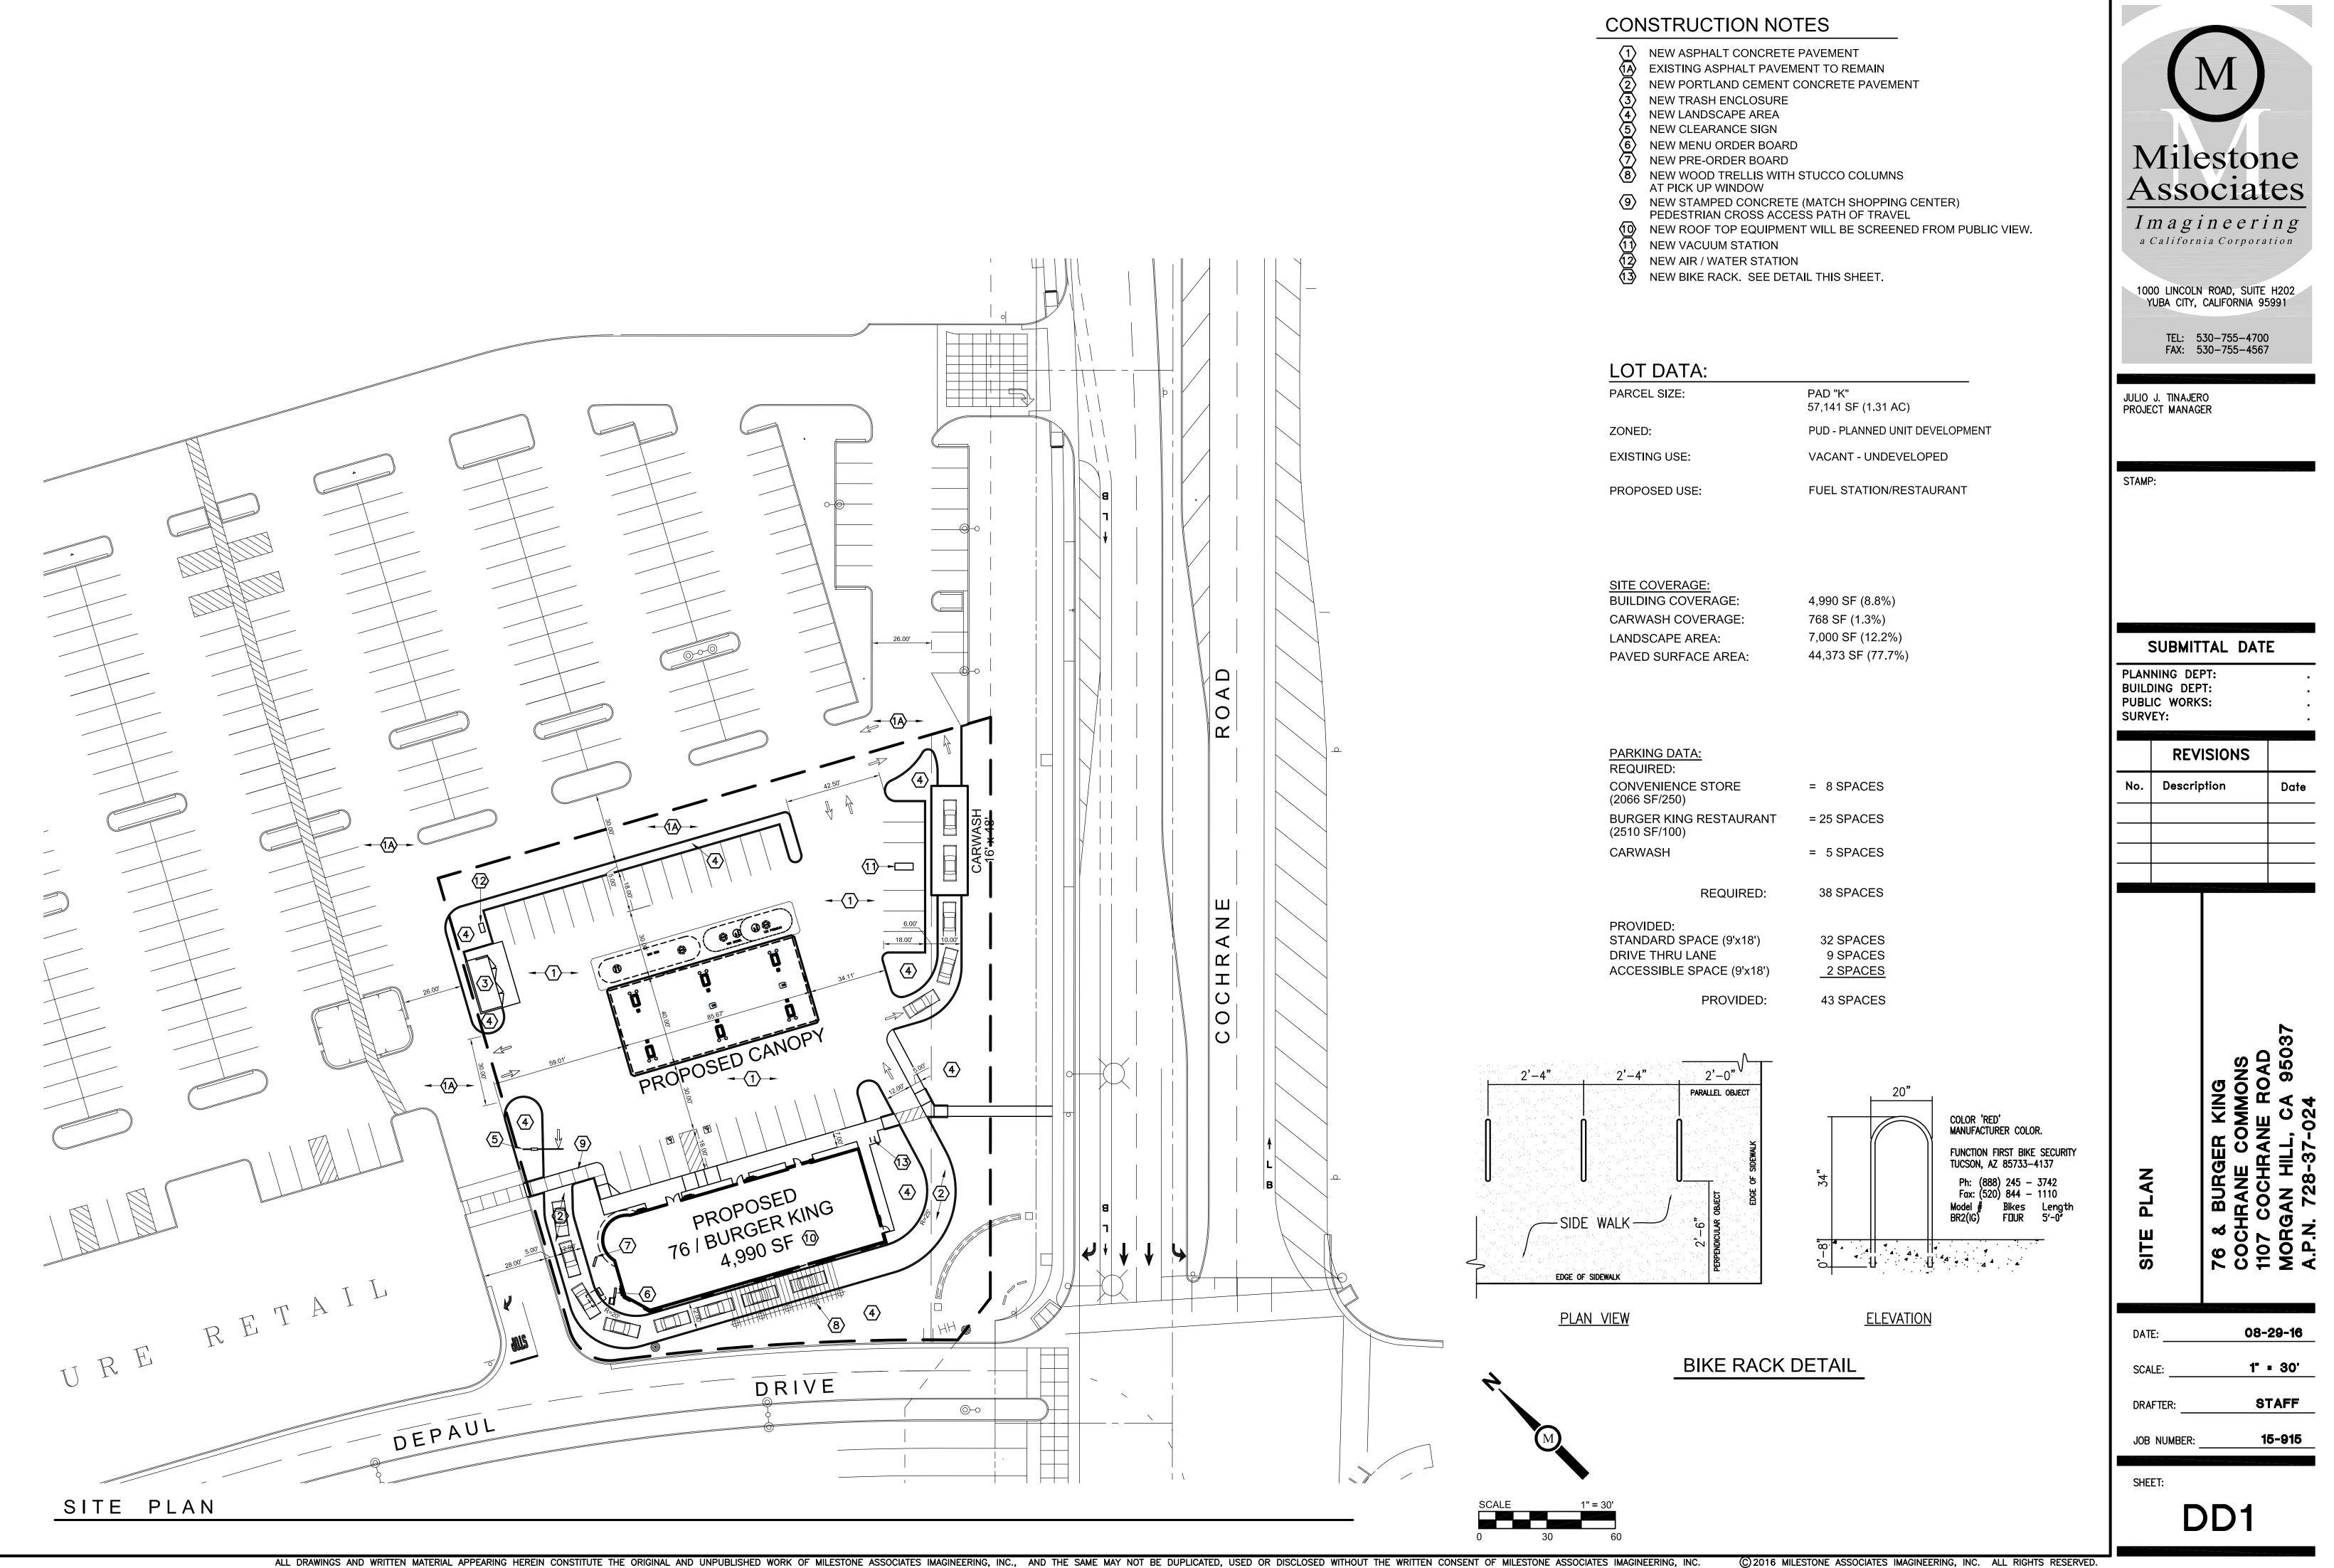


<u>PARKING DATA:</u> REQUIRED:	
CONVENIENCE STORE (2066 SF/250)	= 8 SF
BURGER KING RESTAURANT (2510 SF/100)	= 25 SF
CARWASH	= 5 SF

# 08-29-16 1" = 30' STAFF 15-915

0

ШLL, С. 37-02

J

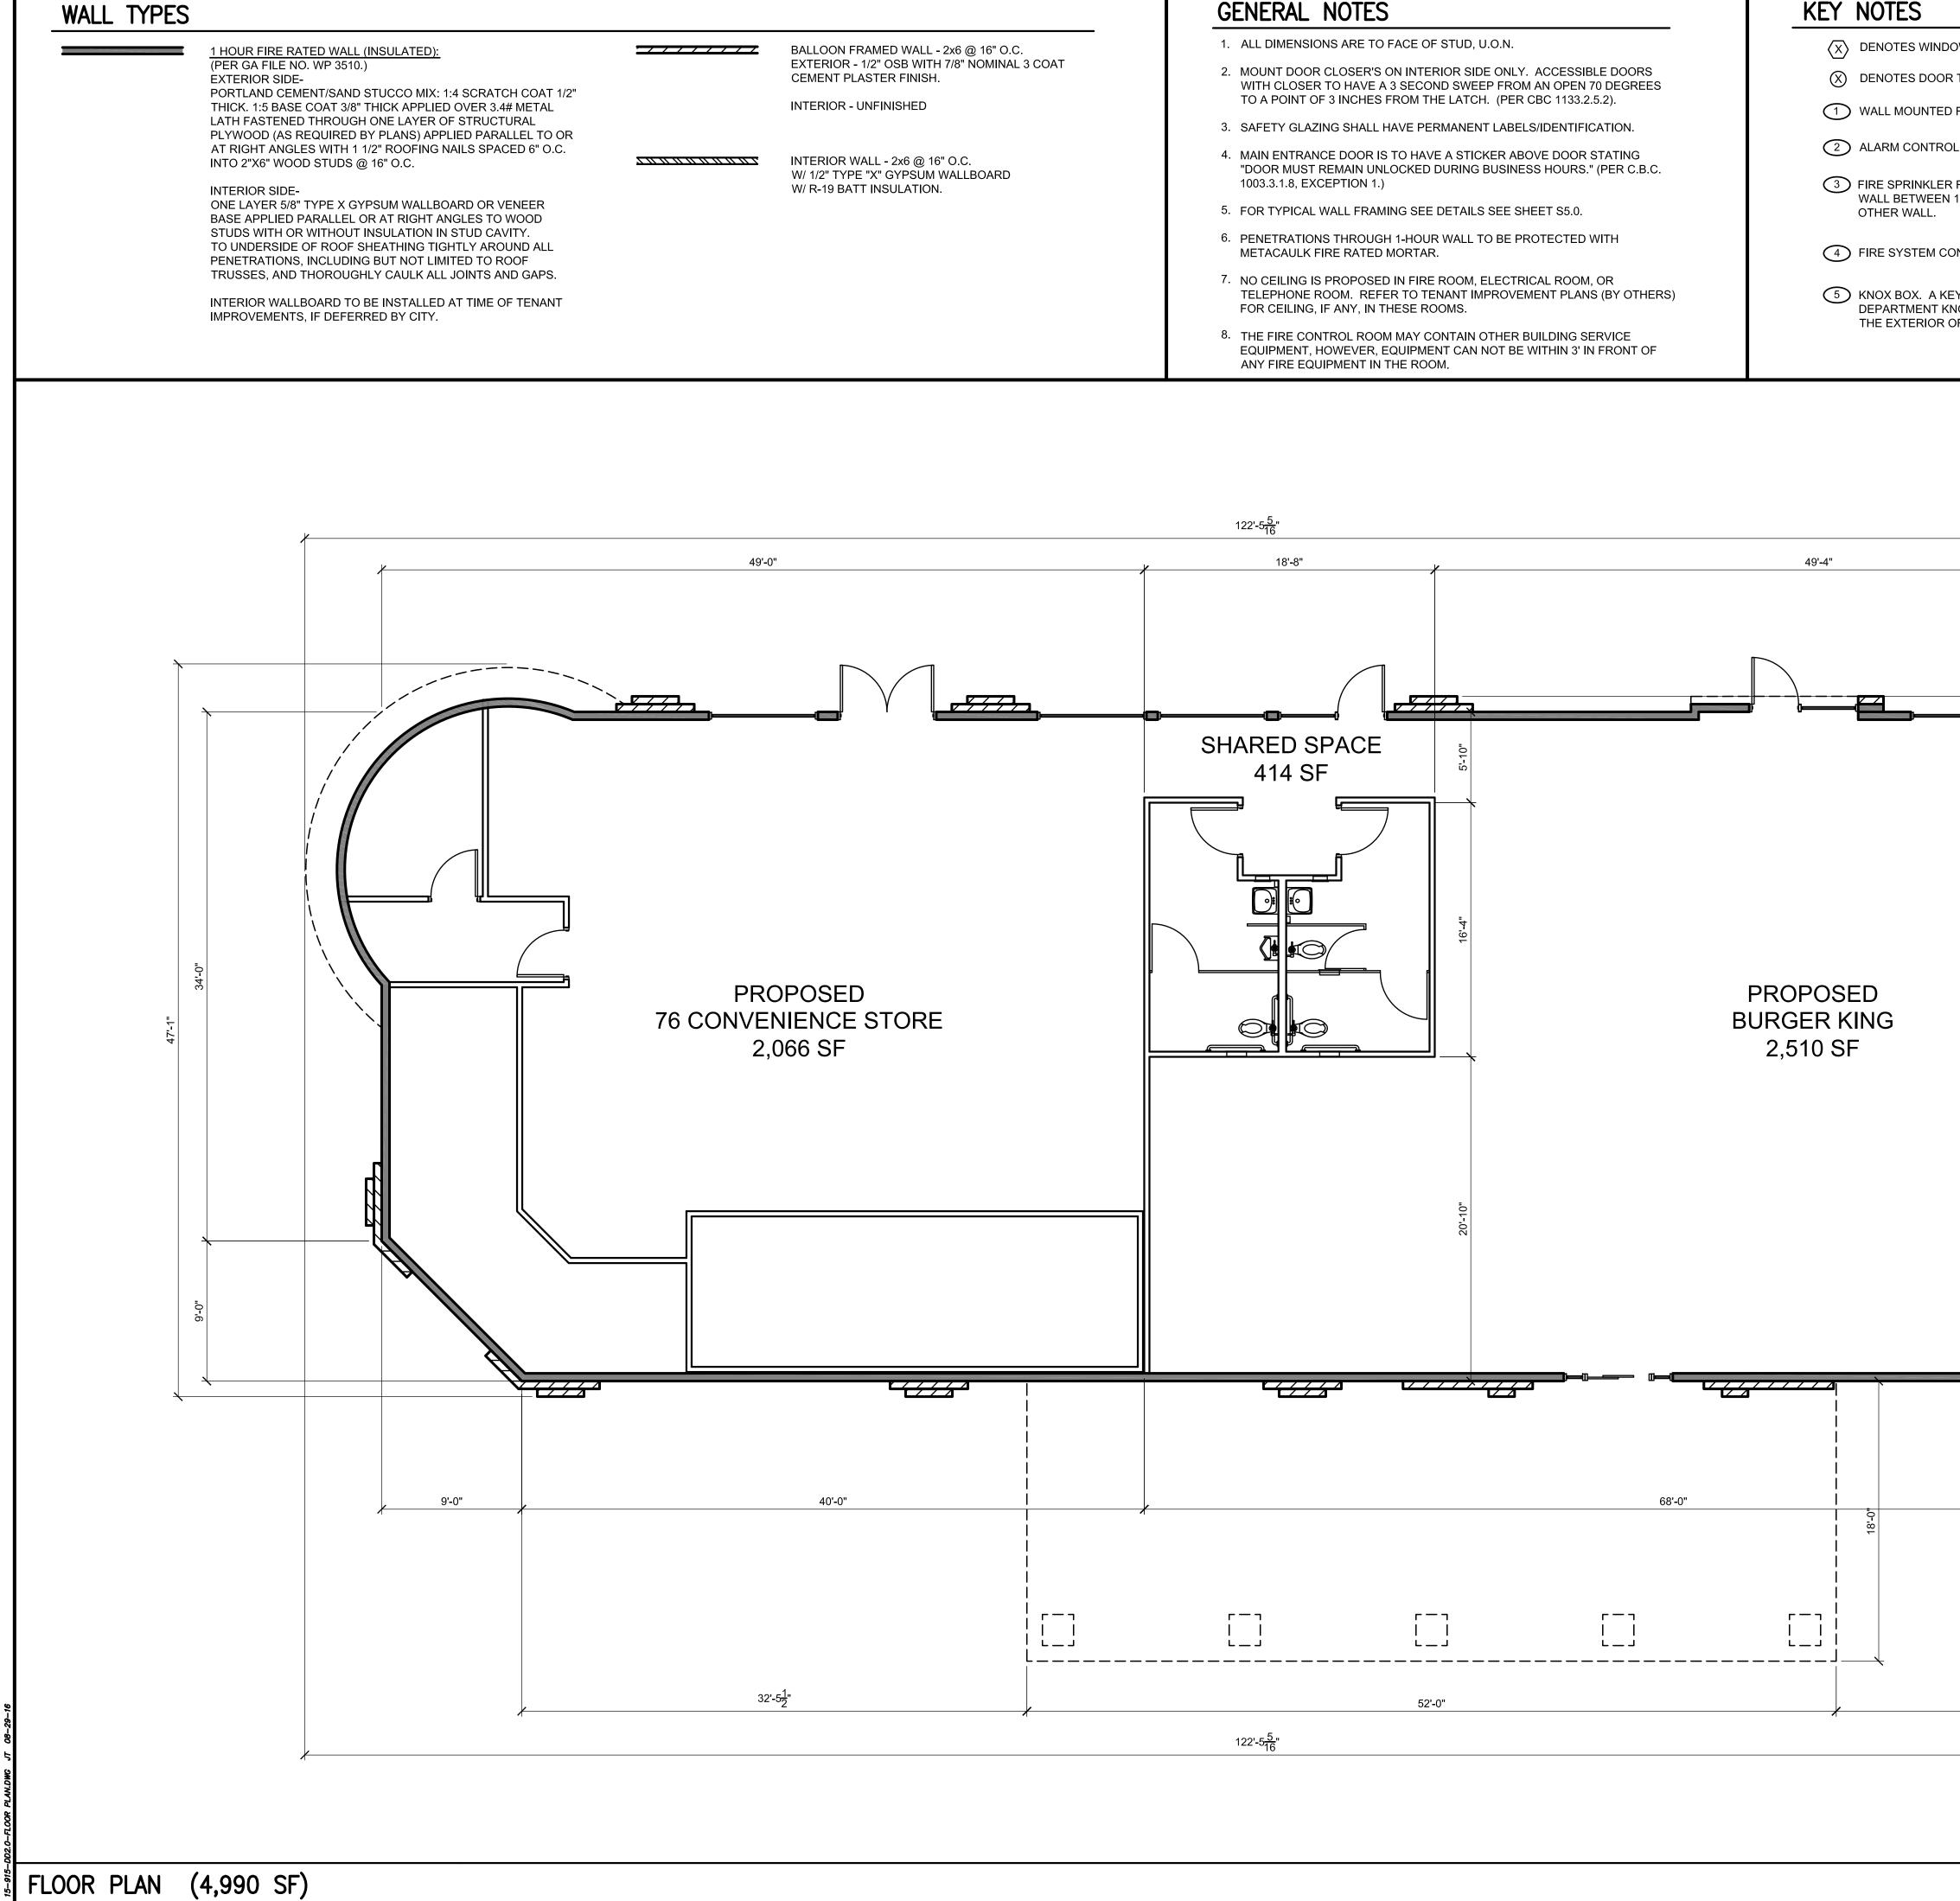

	GENERAL NOTES	KEY NOTES
LL - 2x6 @ 16" O.C.	1. ALL DIMENSIONS ARE TO FACE OF STUD, U.O.N.	
/ITH 7/8" NOMINAL 3 COAT SH.	2. MOUNT DOOR CLOSER'S ON INTERIOR SIDE ONLY. ACCESSIBLE DOORS WITH CLOSER TO HAVE A 3 SECOND SWEEP FROM AN OPEN 70 DEGREES	DENOTES DOOR TYPE
D	TO A POINT OF 3 INCHES FROM THE LATCH. (PER CBC 1133.2.5.2).	(1) WALL MOUNTED RO
	3. SAFETY GLAZING SHALL HAVE PERMANENT LABELS/IDENTIFICATION.	
) 16" O.C. JM WALLBOARD	<ol> <li>MAIN ENTRANCE DOOR IS TO HAVE A STICKER ABOVE DOOR STATING "DOOR MUST REMAIN UNLOCKED DURING BUSINESS HOURS." (PER C.B.C.</li> </ol>	2 ALARM CONTROL P
ION.	1003.3.1.8, EXCEPTION 1.)	FIRE SPRINKLER RIS     WALL BETWEEN 12"
	5. FOR TYPICAL WALL FRAMING SEE DETAILS SEE SHEET S5.0.	OTHER WALL.
	<ol> <li>PENETRATIONS THROUGH 1-HOUR WALL TO BE PROTECTED WITH METACAULK FIRE RATED MORTAR.</li> </ol>	4 FIRE SYSTEM CONT
	<ol> <li>NO CEILING IS PROPOSED IN FIRE ROOM, ELECTRICAL ROOM, OR TELEPHONE ROOM. REFER TO TENANT IMPROVEMENT PLANS (BY OTHERS) FOR CEILING, IF ANY, IN THESE ROOMS.</li> </ol>	5 KNOX BOX. A KEY S DEPARTMENT KNOX THE EXTERIOR OF T
	<ol> <li>THE FIRE CONTROL ROOM MAY CONTAIN OTHER BUILDING SERVICE EQUIPMENT, HOWEVER, EQUIPMENT CAN NOT BE WITHIN 3' IN FRONT OF ANY FIRE EQUIPMENT IN THE ROOM.</li> </ol>	THE EXTERIOR OF T

ALL DRAWINGS AND WRITTEN MATERIAL APPEARING HEREIN CONSTITUTE THE ORIGINAL AND UNPUBLISHED WORK OF MILESTONE ASSOCIATES IMAGINEERING, INC., AND THE SAME MAY NOT BE DUPLICATED, USED OR DISCLOSED WITHOUT THE WRITTEN CONSENT OF MILESTONE ASSOCIATES IMAGINEERING, INC.,

W TYPE. SEE WINDOW SCHEDULE SHEET A1.1

TYPE, SEE DOOR SCHEDULE SHEET A1.1

ROOF ACCESS LADDER. SEE DETAIL 5/A6.2


PANEL LOCATION (BY OTHERS)


RISER. THE FIRE SPRINKLER RISER SHALL BE LOCATED ON THE OUTSIDE 2" AND 18" FROM THAT OUTSIDE WALL AND AT LEAST 12" FROM ANY

NTROL VALVE


Y SHALL BE LOCATED WITHIN AN APPROVED HIGH LEVEL FIRE OX COMPANY KEY BOX LOCATED ADJACENT TO THE ACCESS DOOR ON F THE BUILDING AT 6' ABOVE FINISHED FLOOR.

23'-6<u>7</u>"

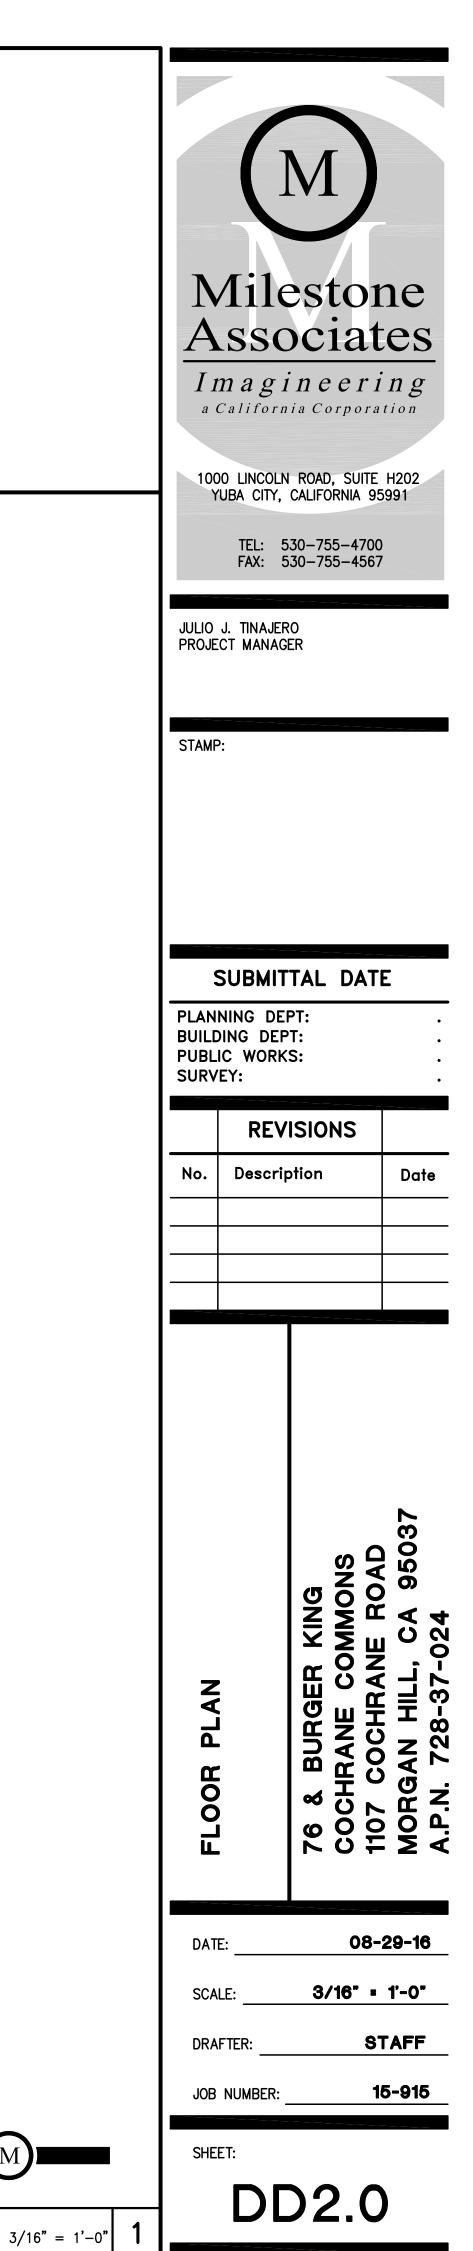


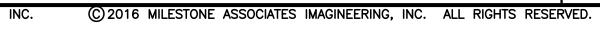

Ζ-

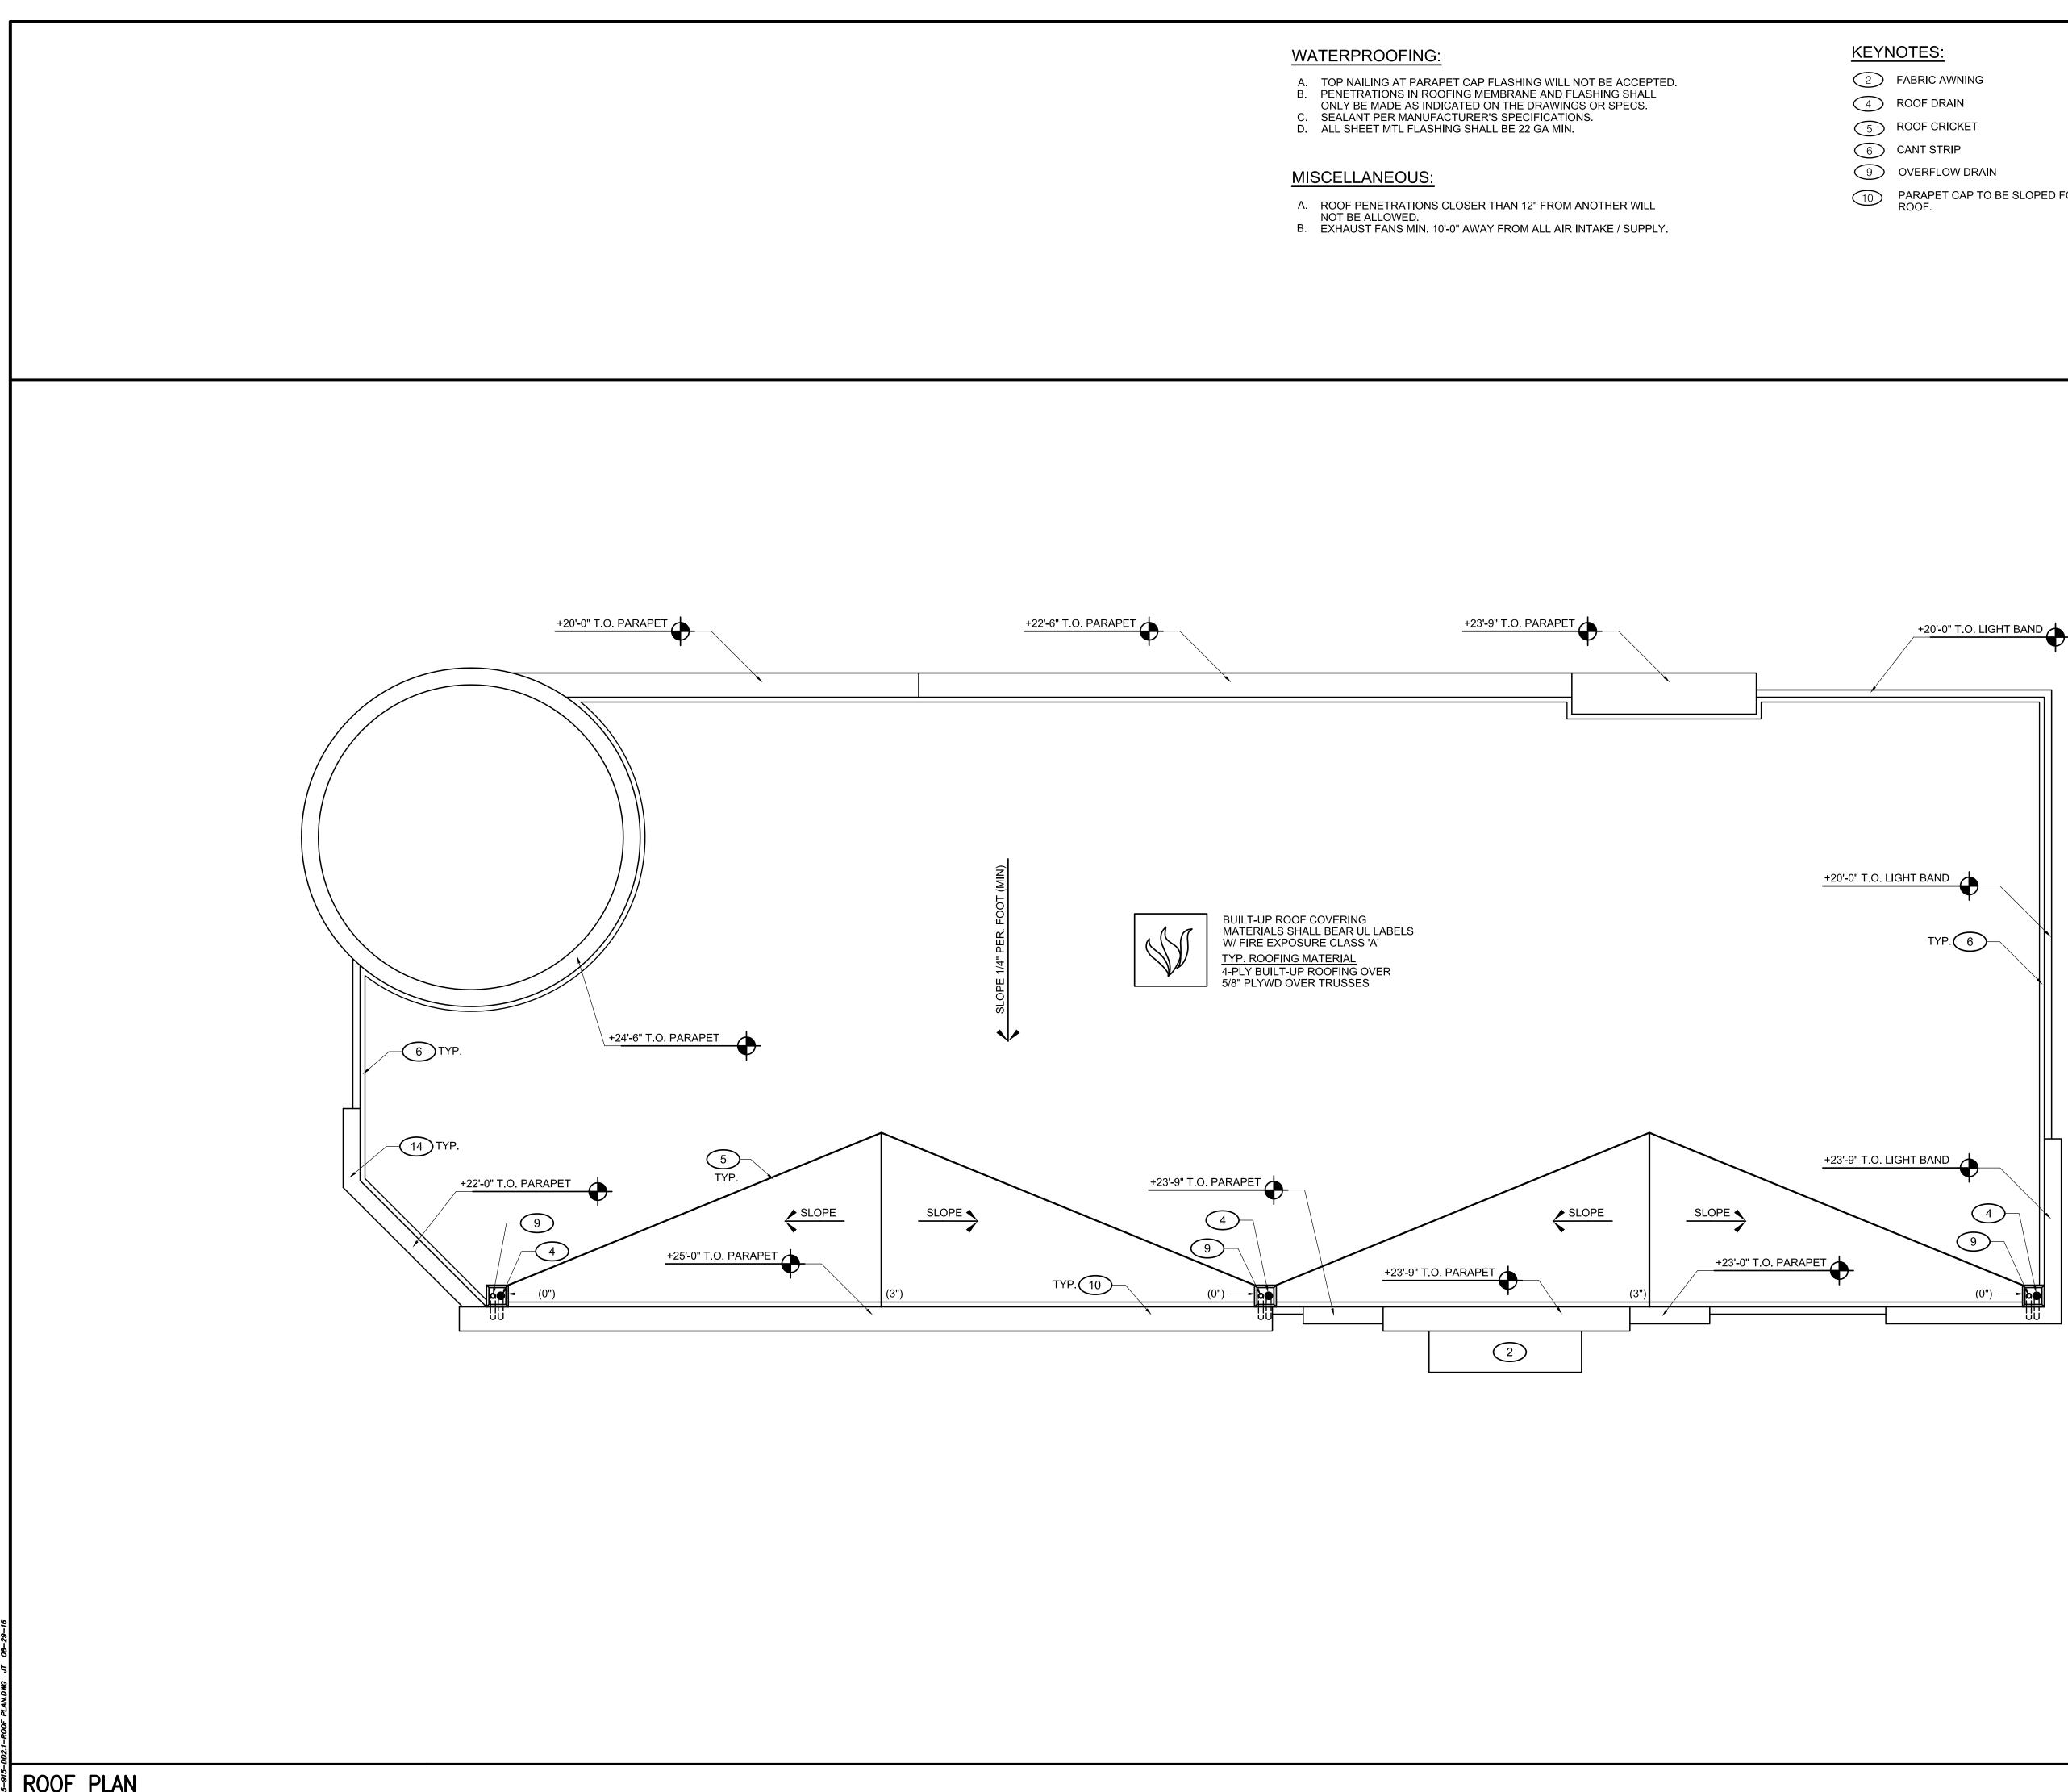

- 10 PARAPET CAP TO BE SLOPED FOR POSITIVE DRAINAGE. DRAIN TOWARDS ROOF.

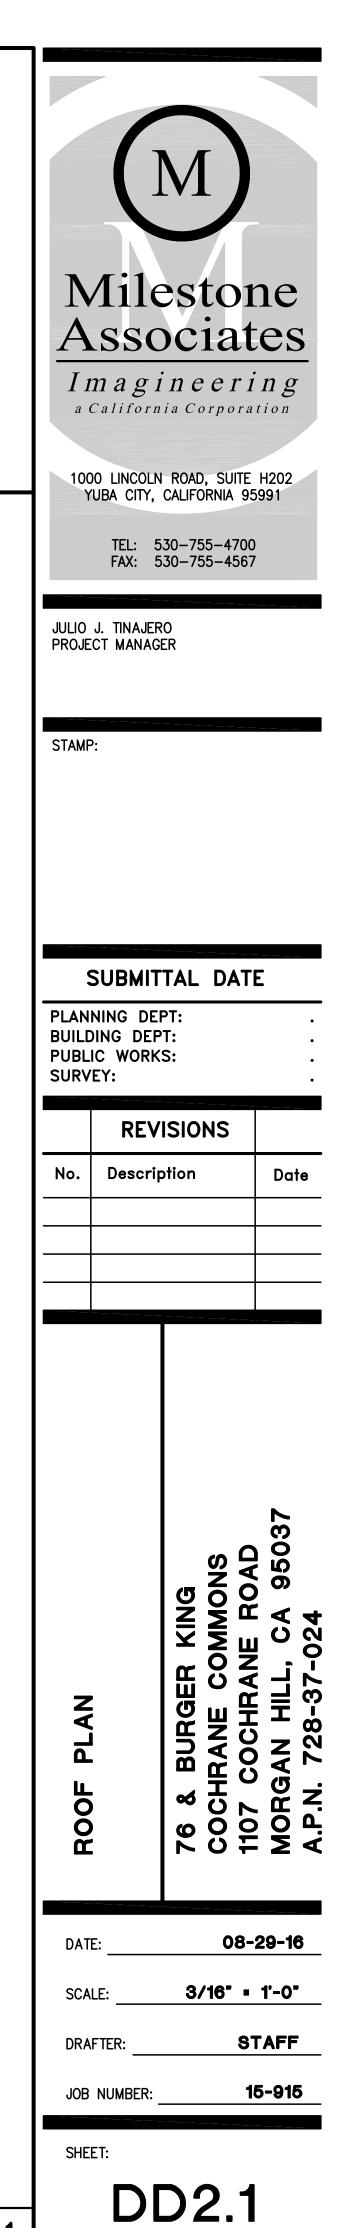




1


3/16" = 1'-0"






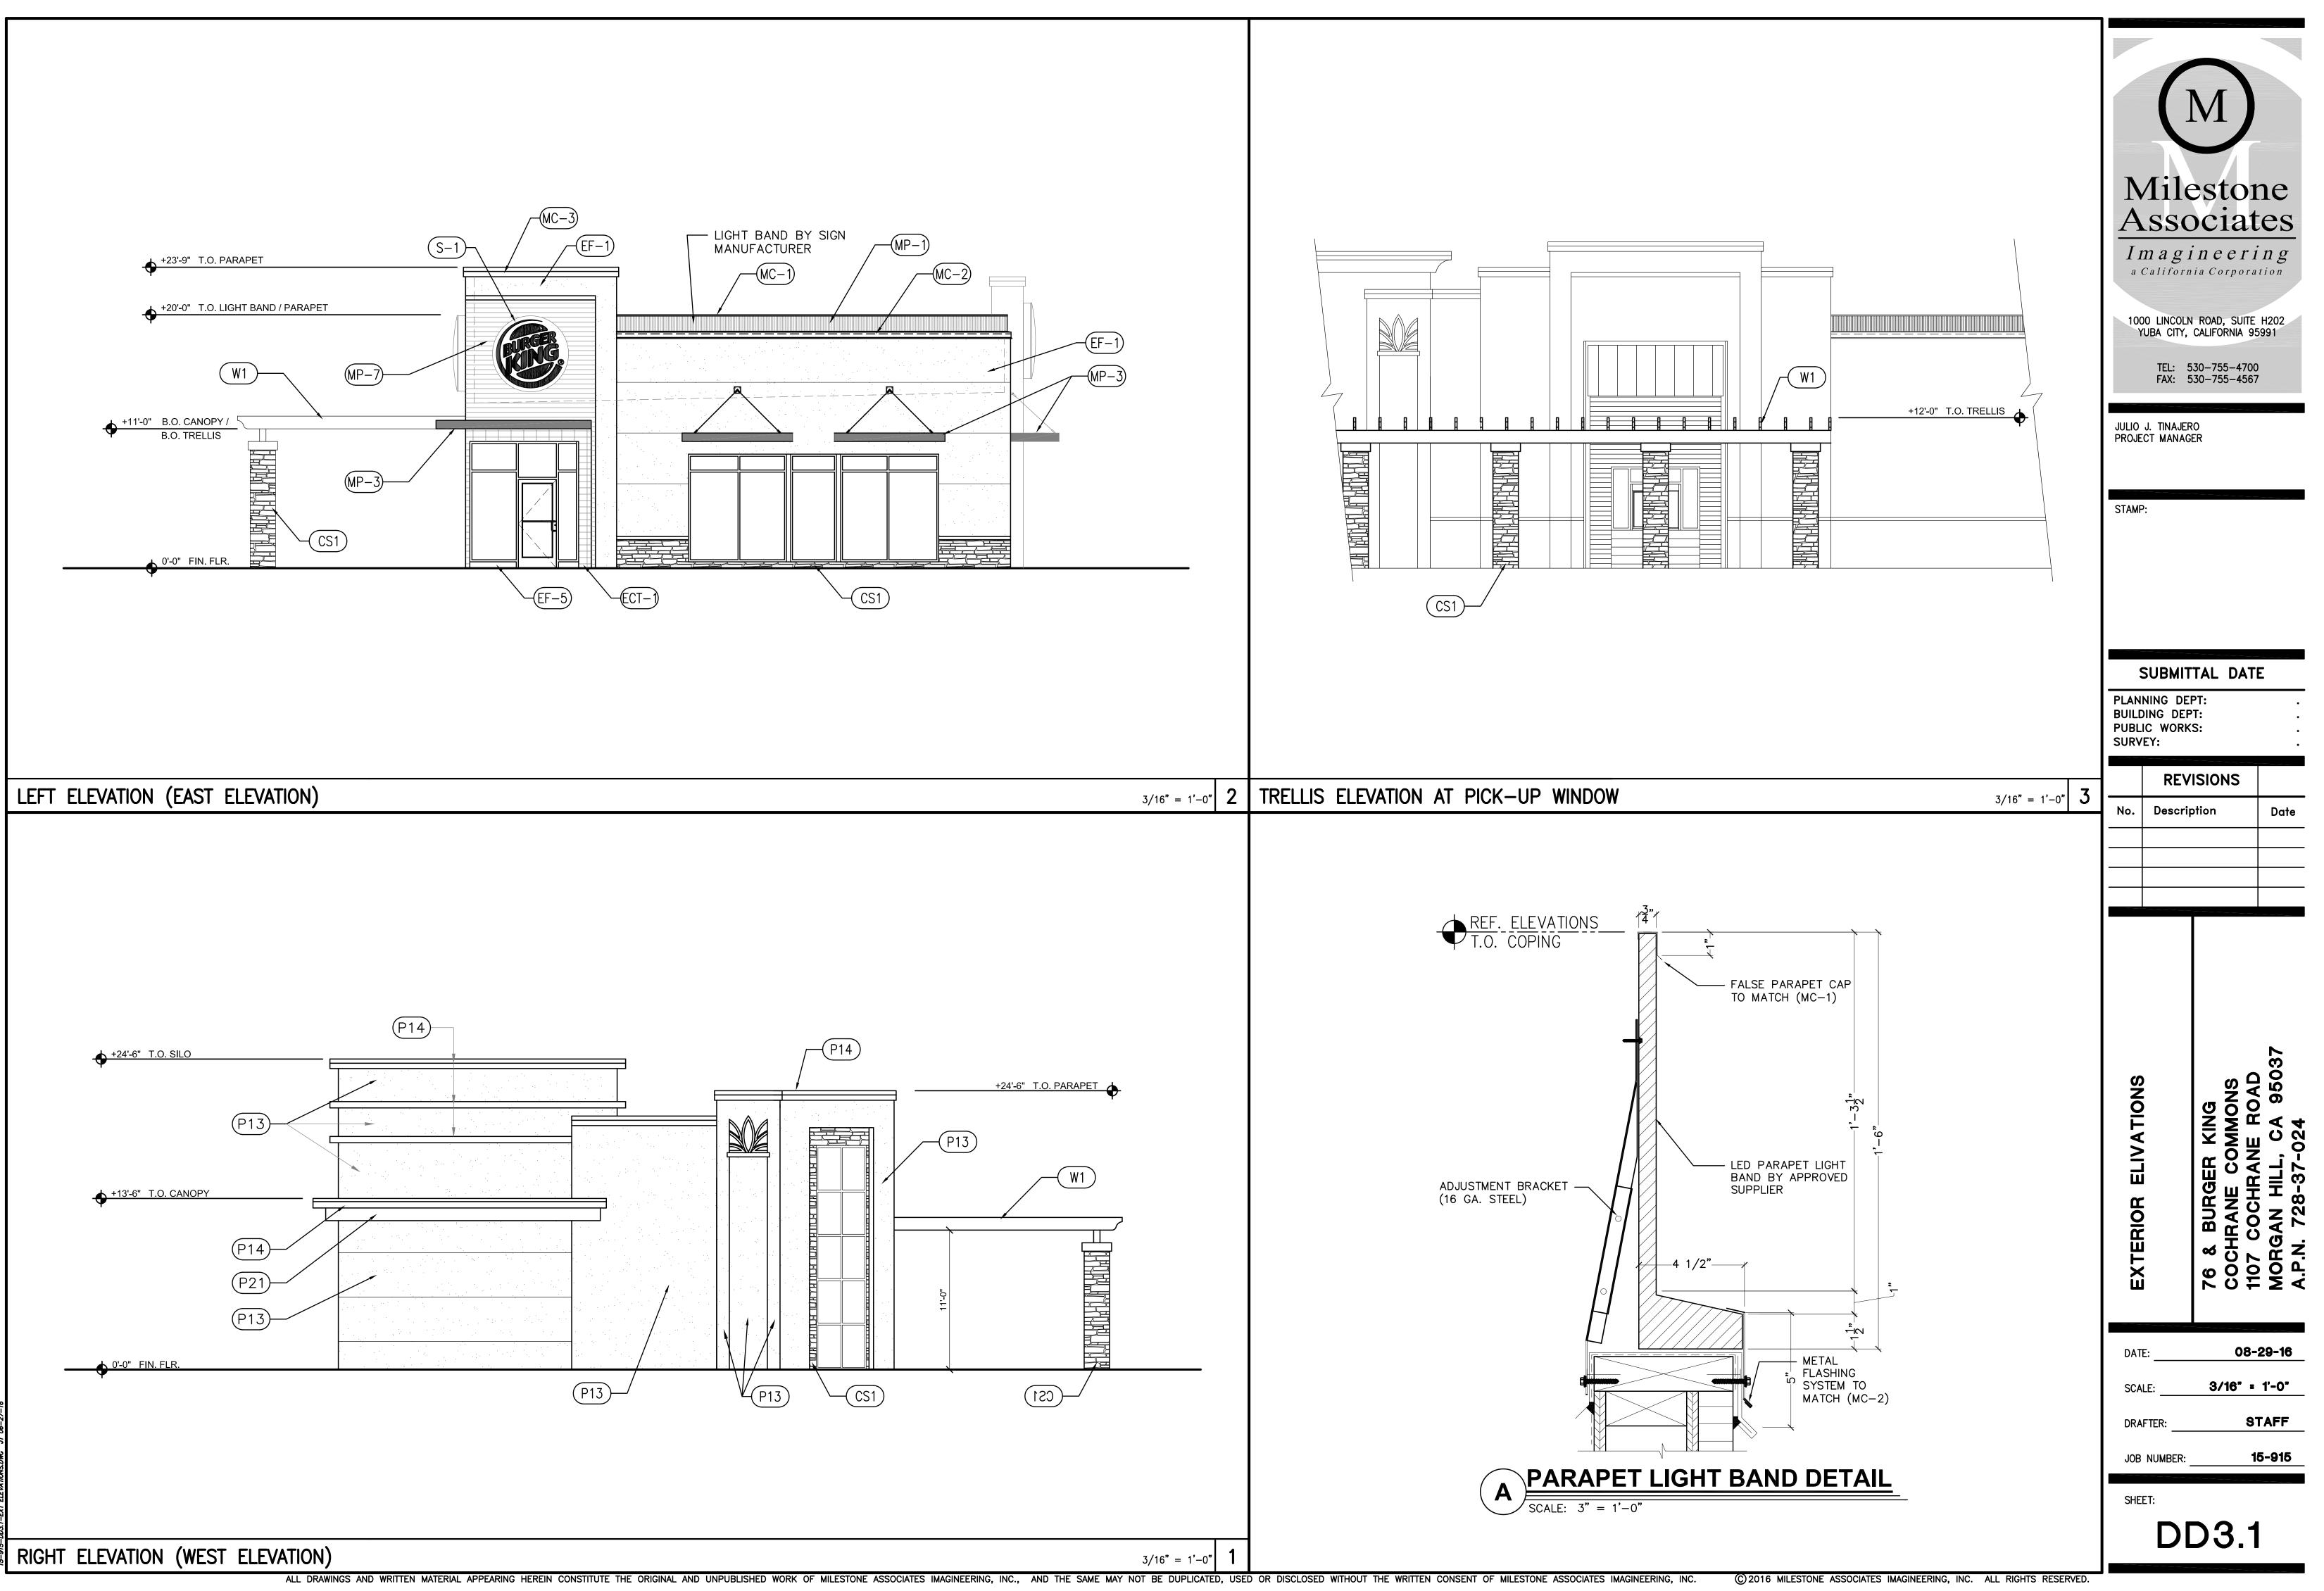

				BURGER KING- 20/20 EXTERIOR EXTERIOR MATERIALS & FINISH SCHEDULE				OTHER COLORS/FINISHES		
)15 )DE	MATERIAL	LOCATION	MANUFACTURER		DESCRIPTION		ADDITIONAL INFORMATION	(4C) FABRIC AWNING: PAINT FRAME GLOSS ENAMEL, TO MATCH CANVAS FABRIC BY SUNBRELLA.		
				PRODUCT MOD / QS TUMBLED (FULL BRICK)	COLOR OLDE HILLSBORO	DIMENSION	CONTACT: GABE POWERS (502) 558-4612	COLOR: #4622 "TERRA COTTA"		M
				(THIN BRICK)			NOTE: USE WITH EGR-1 CONTACT: THERESA BEANE	CSI CAST STONE: AS MANUFACTURED BY SONOMA CAST STONE		
B-1	EXTERIOR BRICK	GENERAL	PINE HALL BRICK	FACE BRICK	OLD IRVINGTON O/S		(800) 334-8689 TBEANE@PINEHALLBRICK.COM NOTE: USE WITH EGR-1 CONTACT: SUNUP MATHEW (916) 708-9306	COLOR: A26, "BARK" COLOR: A26, "BARK" COLOR: A26, "BARK" COLOR: A26, "BARK"	1	
			H.C. MUDDOX BRICK	TH IN BRICK	BK WEST COAST BLEND			COLOR:	NЛI	lestor
-1A RNATE)	EXTERIOR FINISH FIBER CEMENT BRICK PANELS	GENERAL	NICHIHA FIBER ŒMENT	NICHIHA CANYON BRICK PANELS	UNFINISHED - MUST BE PAINTED TO MATCH EP-4	18" × 6'	NOTE: USE WITH EGR-1 PERMISSIBLE ON REMODELS ONLY Contact: Chris Tate 770-805-9466 or 404-538-1261 Email: Ctate@nichiha.com	P1 ARCHITECTURAL METAL: STEEL CHANNEL FRAME		
प्र <b>-1</b>	EXTERIOR CERAMIC TILE	ACCENT AT BUILDING FRONT		N ATURAL HUES	#QH77 SCARLET STACKED BOND PATTERN	6" X <b>1</b> 2"	INSTALL PER MANUFACTURER'S SPECIFICATIONS CONTACT: NATIONAL ACCOUNTS AT (877) 556-5728	AWNING COLOR: DEA 152, "DEEP CRIMSON"		soc1at
ज-2	EXTERIOR CERAMIC TILE	ACCENT AT	DALTILE	N ATURAL HUES	#QH77 SCARLET	6" X 6"	EMAIL: NATIONAL.ACCOUNTS@DALTILE.COM NOTE: USE WITH EGR-2	PAINT, AS MANUFACTURED E DUNN EDWARDS PAINT	<sup>Y</sup> Ima	gineeri
		BUILDING FRONT			Q1665 BULLNOSE			(P13) CEMENT PLASTER: SAND TROWELED FINISH. PAINT WITH ELASTOMERIC COATING.		
	EXTERIOR FINISH -		STO OR APPROVED EQUAL	STO POWERWALL STUCCO SYSTEM TEXTURE :FINE SAND	COLOR TO MATCH EP-2		CONTACT: TIM SALERNO AT STO CORP (407) 466-5371	COLOR: DE 6214, "PIGEON GRAY" PAINT, AS MANUFACTURED BY DUNN	1000 111	
F-1	STUCCO, STO, FIBER CEMENT SIDING PANELS	GENERAL		OR STO THERM CI EIFS SYSTEM NICHIHA ARCHITECTURALBLOCK - LARGE	PPG "CAMEL TAN" PREPAINTED TO MATCH EP-2 - PPG "CAMEL TAN" STACKED BOND PATTERN	18" X 6'	PERMISSIBLE ON REMODELS ONLY Contact:	EDWARDS PAINT  P14 CEMENT PLASTER: SAND TROWELED FINISH. PAINT		COLN ROAD, SUITE CITY, CALIFORNIA 95
			NICHIHA FIBER ŒMENT				Chris Tate 770-805-9466 or 404-538-1261 Email: Ctate@nichiha.com INSTALL PER MANUFACTURER'S SPECIFICATIONS	COLOR: SAND TROWELED FINISH. PAINT WITH ELASTOMERIC COATING. DEW 393, "VIOLET CLUES" PAINT,	TFI	L: 530-755-4700
F-2	EXTERIOR FINISH STUCCO	GENERAL			STUCCO OR STO MUST BE PAINTED TO MATCH EP-5		CONTACT: TIM SALERNO AT STO CORP (407) 466-5371	AS MANUFACTURED BY DUNN EDWARDS PAINT	FAX	X: 530-755-4567
F-4	EXTERIOR FINISH	GENERAL	STO OR ADDROVED FOUND	STO POWERWALL STUCCO SYSTEM OR STO THERM CI EIFS SYSTEM	PPG "DEEP ONYX" COLOR TO MATCH		-	(P21) CEMENT PLASTER: SAND TROWELED FINISH. PAINT		
F-5	STUCCO EXTERIOR FINISH	GENERAL	STO OR APPROVED EQUAL	STO POWERWALL STUCCO STSTEM OR STO THERM & EIFS STSTEM	EP-4 PPG "MONTEREY CLIFFS" COLOR TO MATCH			COLOR: WITH ELASTOMERIC COATING. DE 6126, "STOCKHORSE" PAINT, AS MANUFACTURED BY DUNN	JULIO J. TIN/ PROJECT MA	AJERO ANAGER
	STUCCO	SEMERHE			EP-3 PPG "AMAZING"			EDWARDS PAINT		
			NICHIHA FIBER ŒMENT	NICHIHA BOARD 7-1/4" SMOOTH FINISH WITH 6-1/4" EXPOSURE			NOT PERMISSIBLE ON "ENHANCED" ELEVATION OPTION CONTACT: Chris Tate 770-805-9466 or 404-538-1261 EMAIL: Ctate@nichiha.com	(W1) WOOD TRELLIS: PAINT WITH ELASTOMERIC COATING.		
F-7	EXTERIOR FINISH FIBER CEMENT SIDING	EXTERIOR SIGN ARCHONS	JAMES HARDIE	TRIM_IS_1_X_3.5" NICHITRIM HARDIPLANK LAP SIDING 7-1/4" SMOOTH FINISH WITH 6-1/4" EXPOSURE	PAINT WITH SEMI-GLOSS PAINT - COLOR TO MATCH EP-5 PPG "DEEP ONYX"		INSTALL PER MANUFACTURER'S SPECIFICATIONS NOT PERMISSIBLE ON "ENHANCED" ELEVATION OPTION INSTALL PER MANUFACTURER'S SPECIFICATIONS	COLOR: DEA 152, "DEEP CRIMSON" PAINT, AS MANUFACTURED BY DUNN	STAMP:	
8	EXTERIOR FINISH	EXTERIOR SIGN	יד ד	RIM IS 1 X 6 DIMENSIONAL HARDIPLANK LUMBER RIPPED IN HALF COUNTRY LEDGESTONE	BLACK RUNDLE		CONTACT: GENE GUETZOW AT BORAL STONE (262) 994-0273	EDWARDS PAINT		
	STONE	ARCHONS	BORAL STONE PRODUCTS							
P-2	EXTERIOR PAINT	EXTERIOR GENERAL		PRIMER: 17-921	CAMEL TAN		Contact: RICK GARLIN, PPG CORPORATE NATIONAL ACCOUNTS MANAGER phone: (317) 318-5800			
				<b>PAINT:</b> 6-2045X1 SPEEDHIDE EXTERIOR SATIN LATEX			email: qarlin@ppq.com			
P-3	EXTERIOR PAINT	EXTERIOR ACCENIT	1 – – – – – – – – – – – – – – – – – – –	PRIMER: 17-921	AMAZING					
				PAINT: 3002-0500N					SUB	MITTAL DAT
P-4	EXTERIOR PAINT	EXTERIOR WAINSCOT	-	EXTERIOR SPEEDHIDE SATIN LATEX PRIMER: 17.001	MONTERREY CLIFFS		-		PLANNING	
		WAINSCOL		17-921 <b>PAINT:</b> 6-2045XI					BUILDING PUBLIC WO	DEPT:
P-5	EXTERIOR PAINT	EXTERIOR	-	EXTERIOR SPEEDHIDE SATIN LATEX PRIMER:	DEEP ONYX		-		SURVEY:	JKN3:
		GENERAL		17-921 <b>PAINT:</b>						
	EXTERIOR PAINT	EXTERIOR	PPG	6-2045X1 EXTERIOR SPEEDHIDE SATIN LATEX						REVISIONS
P-6	EXTERIOR PAINT	EXTERIOR ACCENT (For Metal Substrates Only)		PRIMER: 6-212 PAINT:	BURGER KING SILVER		NOTE: NOT FOR USE ON ROOFS FOR REMODELING. SEE EP-6A & EP-6B		No. Des	cription
				6-230 SPEEDHIDE 6-230 ALUMINUM LEAFING						
P-6A	EXTERIOR PAINT	EXISTING MANSARD ROOFS, SHINGLES & BARREL TILE		PRIMER: 17-921	GRIMMY'S GREY		NOTE: FOR REMODELS ONLY			
				<b>PAINT:</b> 90-1110 PPG PITT-TECH ULTRA SATIN						
9-6B	EXTERIOR PAINT	EXISTING STANDING SEAM METAL ROOF	1 –	PRIMER: 90-712	MARCH WIND		NOTE: FOR REMODELS ONLY			
				<b>PAINT:</b> 90-1110						
хт	EXTERIOR PAINT	POLES & SIGNS	ł –	PPG PITT-TECH SATIN PRIMER:	BLACK					
				90-712 <b>PAINT:</b> 90-353						
GR-1	GROUT	BRICK		PPG PITT-TECH 90-533 BLACK GLOSS ACRYLIC COLOR CEMENT	C-244/B-12		CONTACT: MIKE ROSE @ ESSROC (502) 741-3923		ļщ	
			FLAM INGO-BRIXMENT				NOTE: USE WITH EB-1 & EB-1A			
C-1	METAL COPING	TOP OF LIGHT BAND WALL CAP		PERMA SNAP PLUS	A-30 SILVERSMITH		CONTACT: W.P. HICKMAN COMPANY (828)676-1700 WWW.WPH.COM		₩	
C-2	METAL COPING	BELOW LIGHT BAND	W.P. HICKMAN SYSTEMS, INC.	PERMA SNAP PLUS	FACTORY FINISH TO MATCH PPG		CONTACT: W.P. HICKMAN COMPANY (828) 676-1700		sct	G ONS DAD
C-3	METAL COPING	TOP OF ARCHON		PERMA SNAP PLUS	CAMEL TAN FACTORY FINISH TO MATCH		CONTACT: W.P. HICKMAN COMPANY (828) 676-1700			
					PP G DEEP ONYX					
P-1	CORRUGATED METAL	PARAPET BAND	LEKTRON *SEE APPROVED SIGN SUPPLIERS	LED LIGHT BAND	FACTORY FINISH TO MATCH EP-1	*SEE PLANS	PRODUCT INFORMATION: JOHN FITZWILSON AT LEKTRON (800) 634-4059 OR (918) 622-4978 EXT 302			Li O ຊ
P-3	METAL CANOPY	ABOVE DOORS	*SEE APPROVED CANOPY SUPPLIERS	CUSTOM METAL CANOPY	COLOR: CLEAR ANODIZED	*SEE PLANS	Email: Jfitzwilson@lektroninc.com		Ĕ	
			FIRESTONE	STANDING SEAM METAL ROOF	SILVER METALLIC SR	*SEE PLANS	CONTACT: BRENNA ROMANI (317) 816-3206 OR (763) 587-1852			ם BL
P-4		ABOVE WINDOWS / MANSARD	METAL PRODUCTS	UC-4 PROFILE						S C S S
	ROOFING	ROOFIN G	BERRIDGE ROOFING	STANDING SEAM METAL ROOF ŒE-LOCK	PREMIUM METALLIC - ZINC COTE	*SEE PLANS	CONTACT: TYLER HALL (210) 650-7047			.0. 20 10 10
			METAL PRODUCTS CENTRIA	CONCEPT SERIES CS200E	9946 SILVERSMITH		PRODUCT INFORMATION: JON SCHLOSSER AT CENTRIA (513) 793-9160 TO PURCHASE: JIM ABNER AT METALWORKS PLUS/BK (859) 442-5666			
P-5	METAL PANEL	BELOW DRIVE THROUGH WINDOW		METAL PANEL	BRIGHT SILVER METALLIC		CONTACT: DANIEL DAVENPORT AT (800) 640-9501			
			MORIN	XC-12			Email: danield@morincorp.com		DATE:	08-
			MORIN	METAL PANEL X-12	CS82544 RICH BLACK		CONTACT: DANIEL DAVENPORT AT (800) 640-9501 Email: danield@morincorp.com		SCALE:	
P-7	CORRUGATED METAL PANELS	EXTERIOR SIGN ARCHONS		MASTERLINE 16 PANELS SIGNATURE 200	COAL BLACK		CONTACT: Elwood Newsome (800) 248-0280 x-2835 Email: emestimating@exceptionalmetals.com			
			EXCEPTIONAL METALS	SIGNATORE 200			CONTACT: James Townsend (678) 982-6709 Email: jtownsend@exceptionalmetal.com		DRAFTER:	S
								-	JOB NUMB	BER:
									SHEET:	
										D3.2

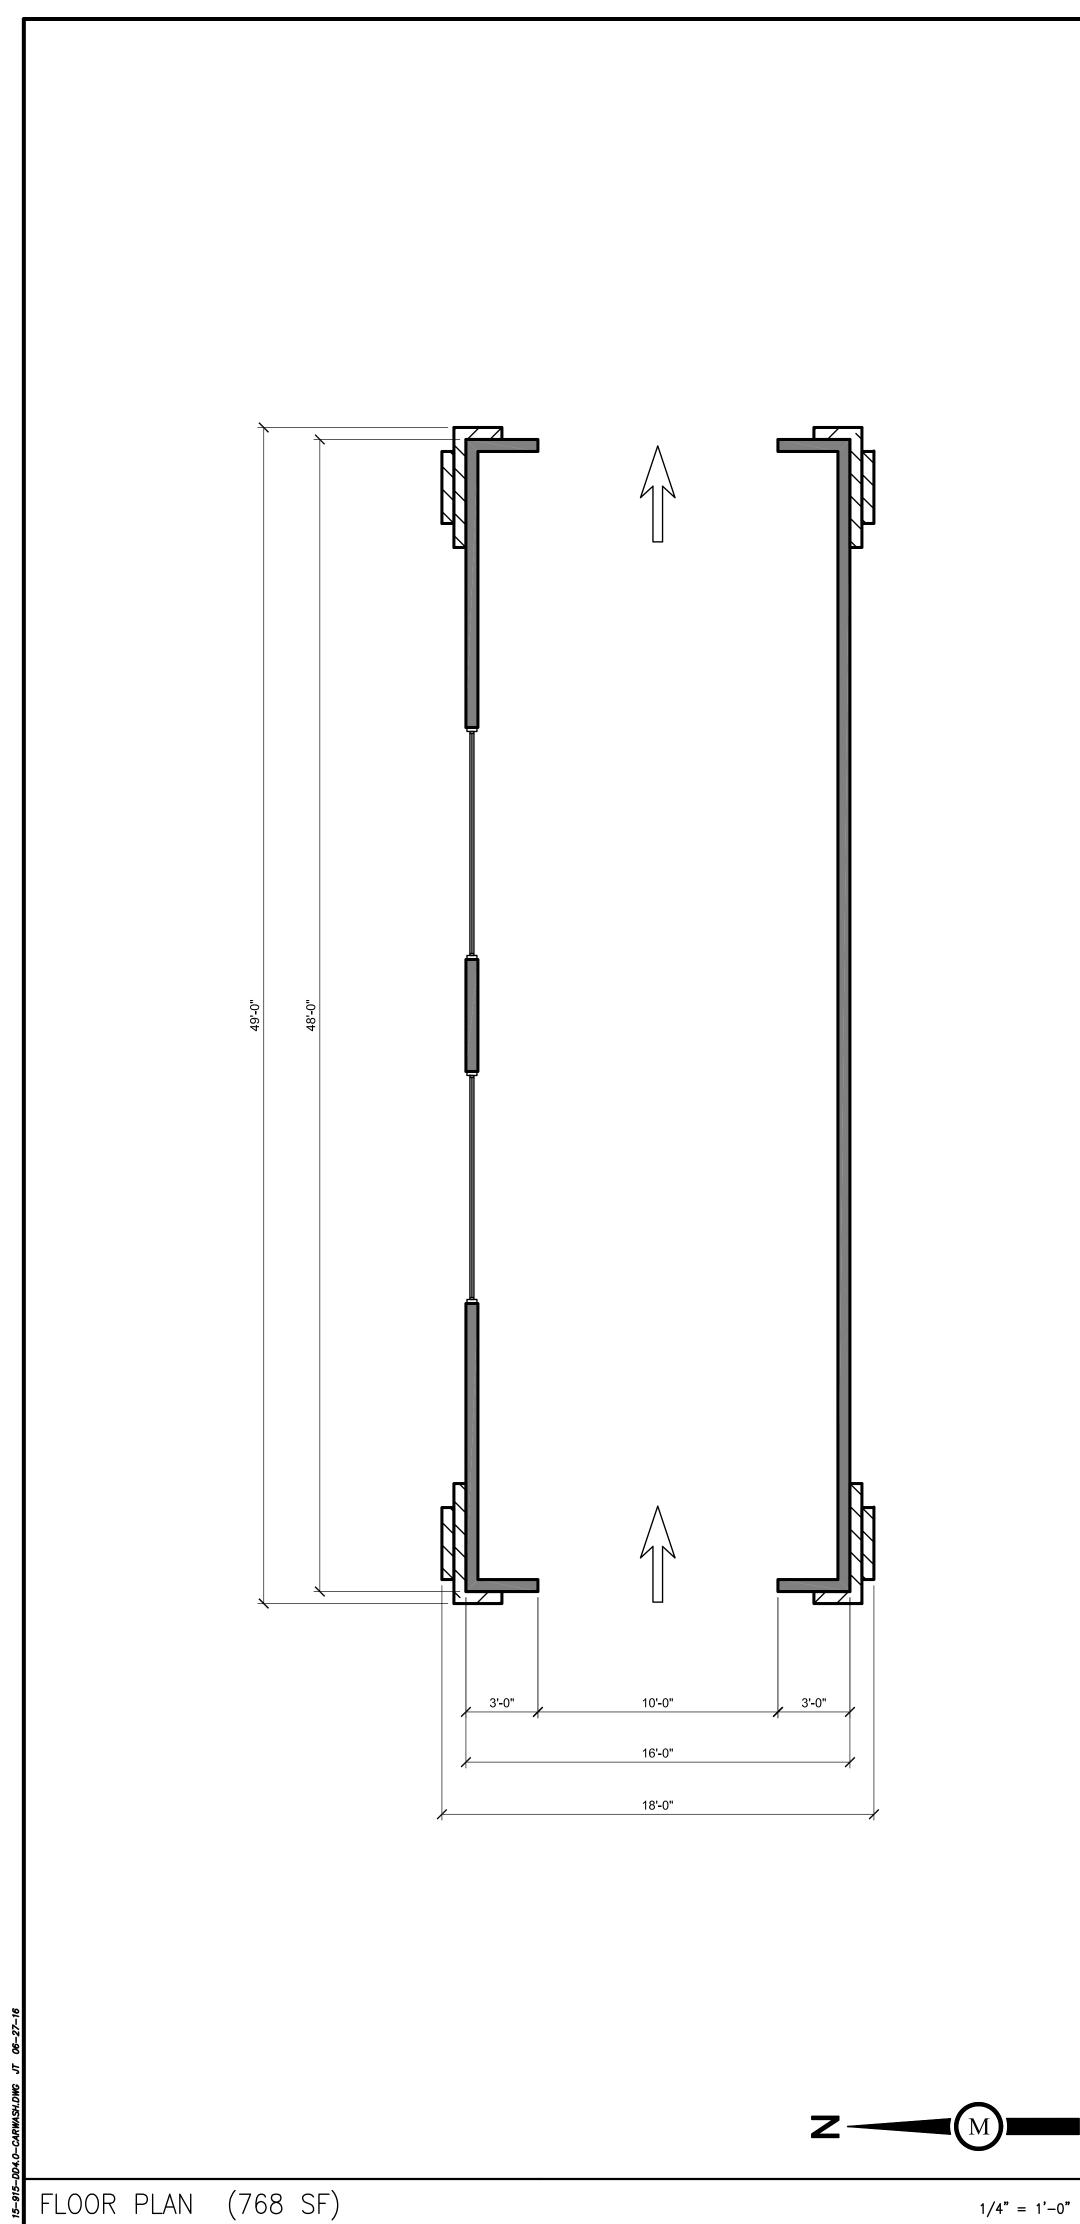

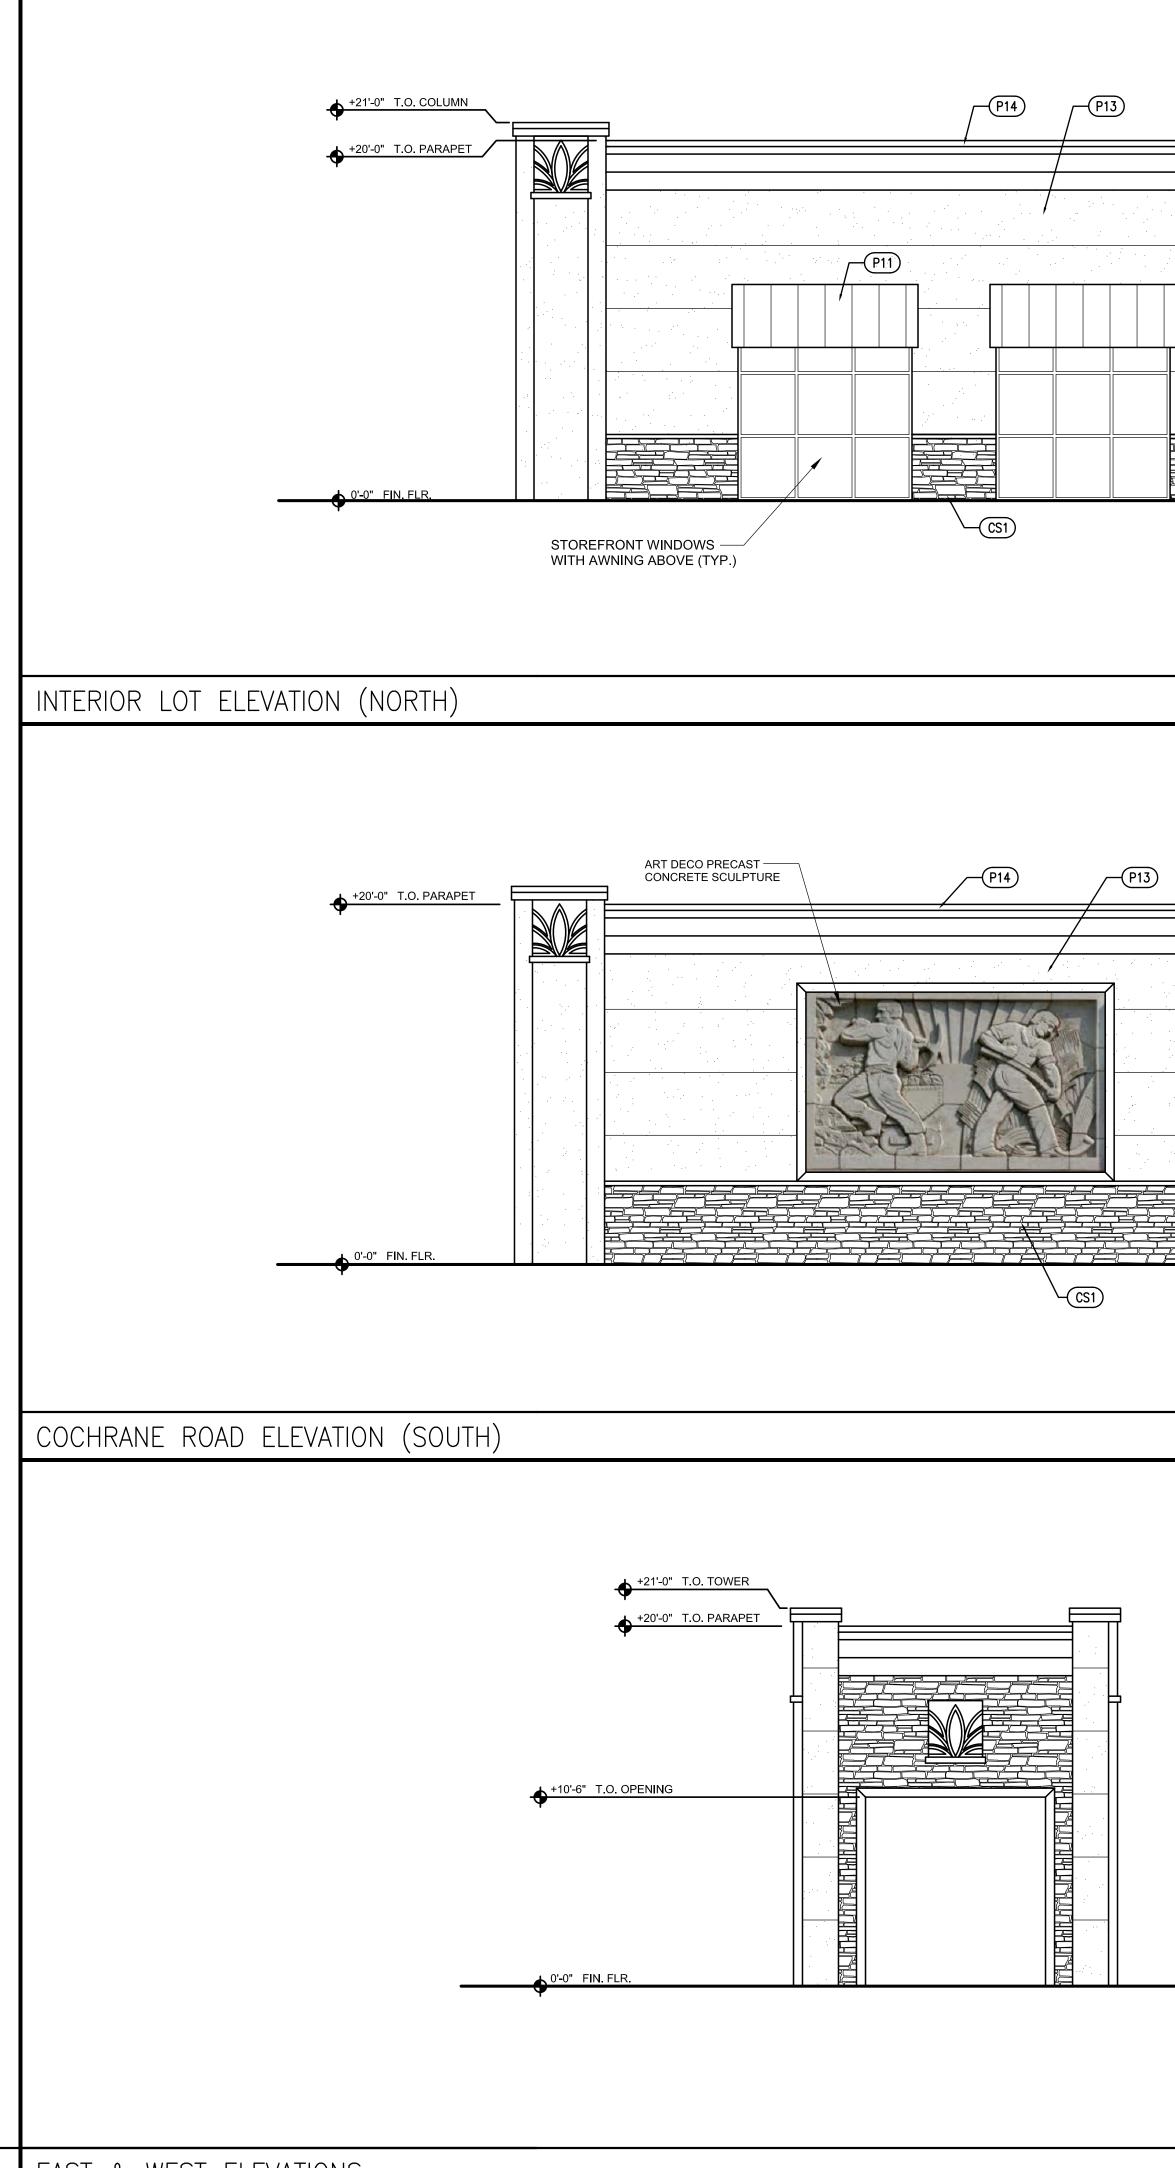



1 EAST & WEST ELEVATIONS

ALL DRAWINGS AND WRITTEN MATERIAL APPEARING HEREIN CONSTITUTE THE ORIGINAL AND UNPUBLISHED WORK OF MILESTONE ASSOCIATES IMAGINEERING, INC., AND THE SAME MAY NOT BE DUPLICATED, USED OR DISCLOSED WITHOUT THE WRITTEN CONSENT OF MILESTONE ASSOCIATES IMAGINEERING, INC., AND THE SAME MAY NOT BE DUPLICATED, USED OR DISCLOSED WITHOUT THE WRITTEN CONSTITUTE THE ORIGINAL AND UNPUBLICATED.


			Magi Californ OO LINCOLM (UBA CITY, TEL: 5		<b>2CS</b> <i>ng</i> <i>tion</i> H202 5991
	3/16" = 1'-0" 2	STAM	D:		
		PLAN BUIL[	NING DE DING DEF IC WORK 'EY:	PT: S: ISIONS	E Date
P13					
	3/16" = 1'-0" 3	CARWASH	FLOOR PLAN & ELEVATIONS	76 & BURGER KING COCHRANE COMMONS	MORGAN HILL, CA 95037 A.P.N. 728-37-024
		SCA	E: .LE: .FTER:	AS SH	29-16 IOWN FAFF
		JOB	NUMBER:	1	5-915
	3/16" = 1'-0" 4	SHE		)4.0	)
ES IMAGINEERING, INC. © 2016 MILESTONE ASSOCIATES IMAGINEERING, INC.	ALL RIGHTS RESERVED.				

+21'-6" T.O. CANOPY	
+16'-0" B.O. CANOPY	
WEST AND EAST ELEVATION	
	+21'-6" T.O. CANOPY
	+16'-0" B.O. CANOPY
	$\mathbf{\Psi}$
	• 0'-0" FIN. FLR
28-29	
5-D05-CANOYDMG JT 08-29-16	

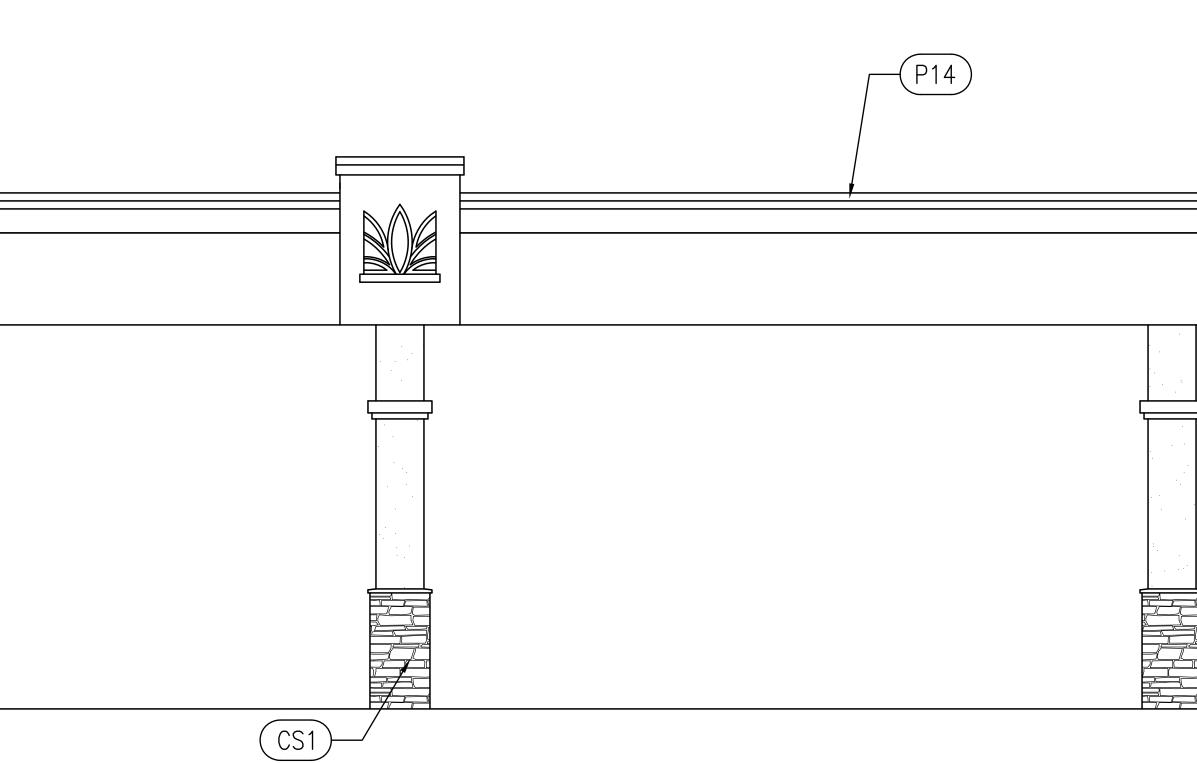

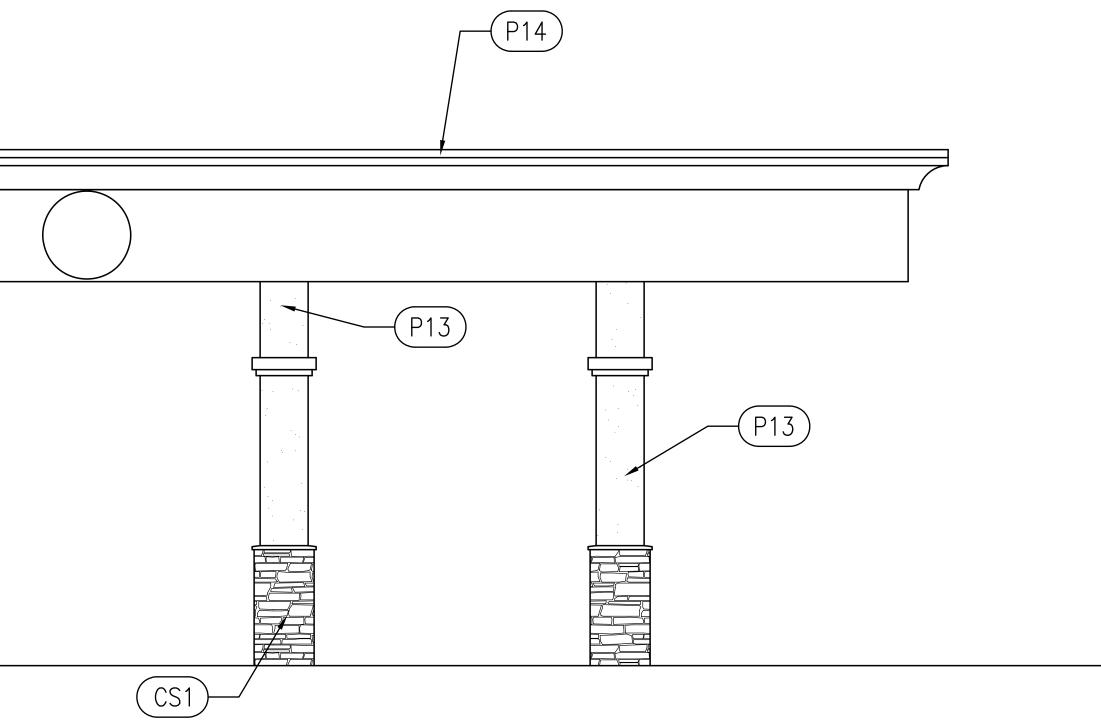


	Ass Ima a Calif	AJERO NAGER	<b>EES</b> <i>ing</i> <i>ntion</i> H202 5991
	SUBN PLANNING BUILDING PUBLIC WO SURVEY:	DEPT:	E
3/16" = 1'-0" <b>2</b>		EVISIONS cription	
		76 & BURGER KING COCHRANE COMMONS	A.P.N. 728-37-024
	DATE: SCALE: DRAFTER:	08- 3/16" •	-29-16
	JOB NUMB		5-915
3/16" = 1'-0" <b>1</b>	SHEET:	D5.0	)

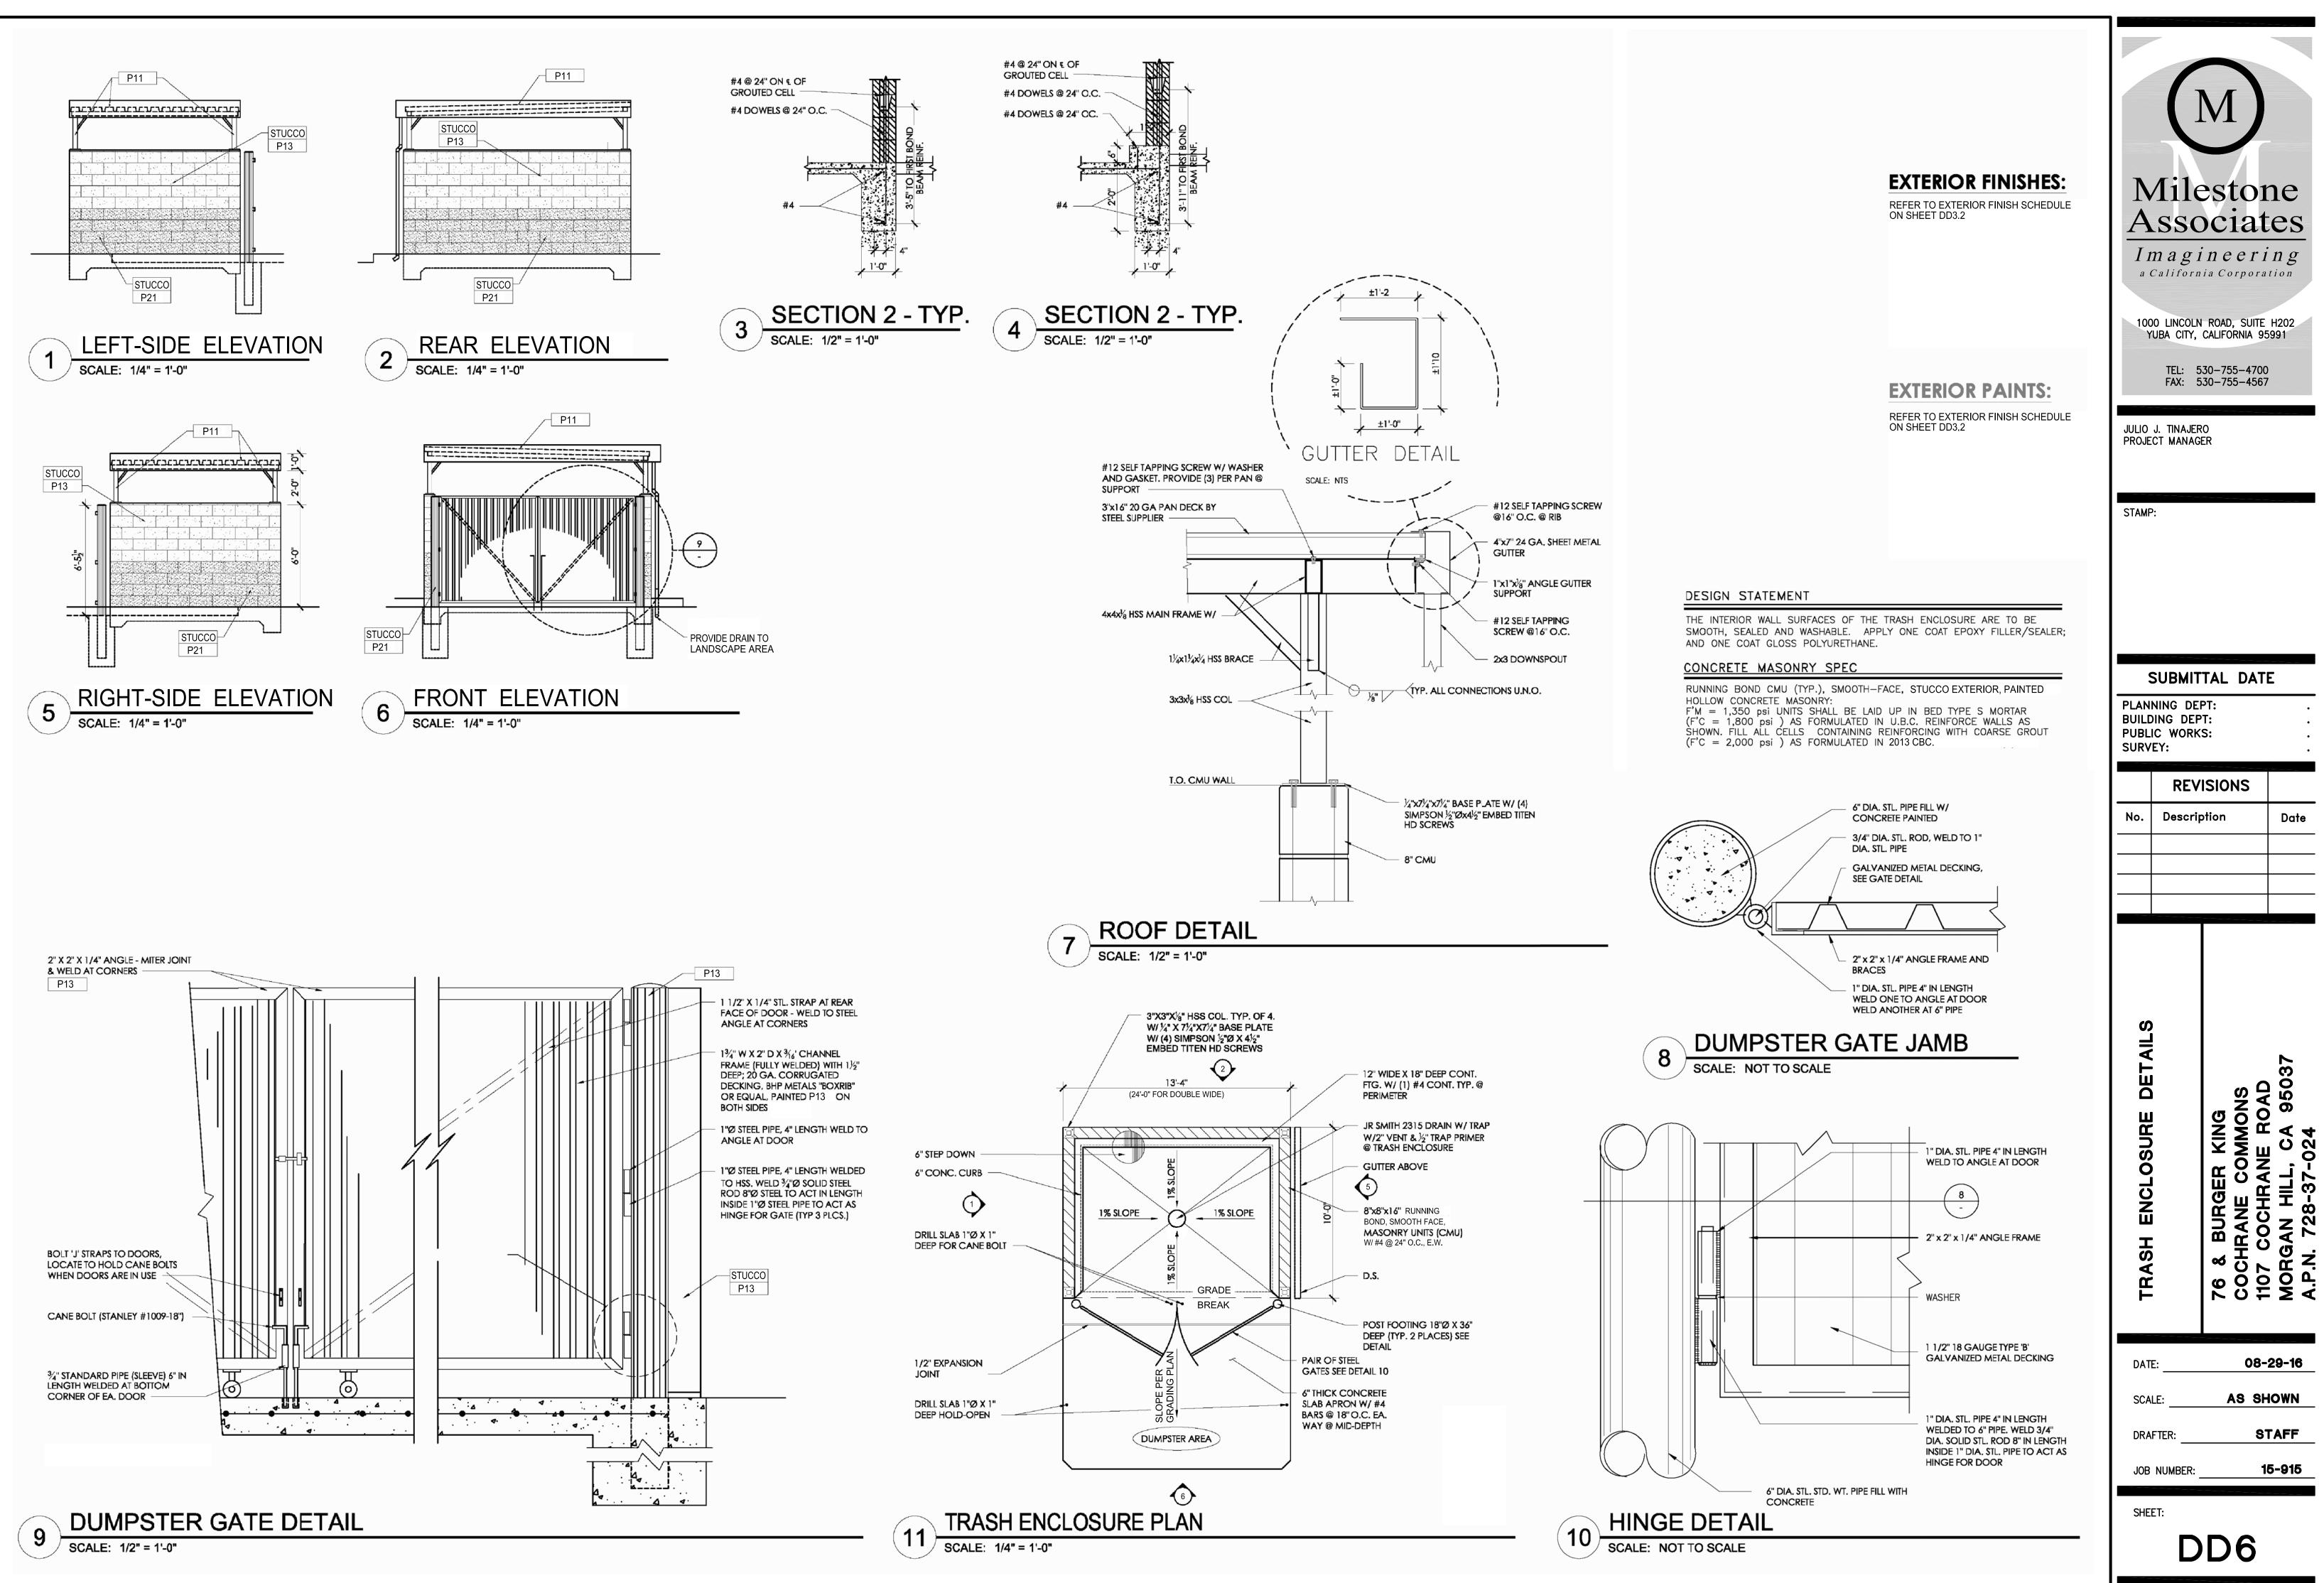

ALL DRAWINGS AND WRITTEN MATERIAL APPEARING HEREIN CONSTITUTE THE ORIGINAL AND UNPUBLISHED WORK OF MILESTONE ASSOCIATES IMAGINEERING, INC., AND THE SAME MAY NOT BE DUPLICATED, USED OR DISCLOSED WITHOUT THE WRITTEN CONSENT OF MILESTONE ASSOCIATES IMAGINEERING, INC.,

© 2016 MILESTONE ASSOCIATES IMAGINEERING, INC. ALL RIGHTS RESERVED.

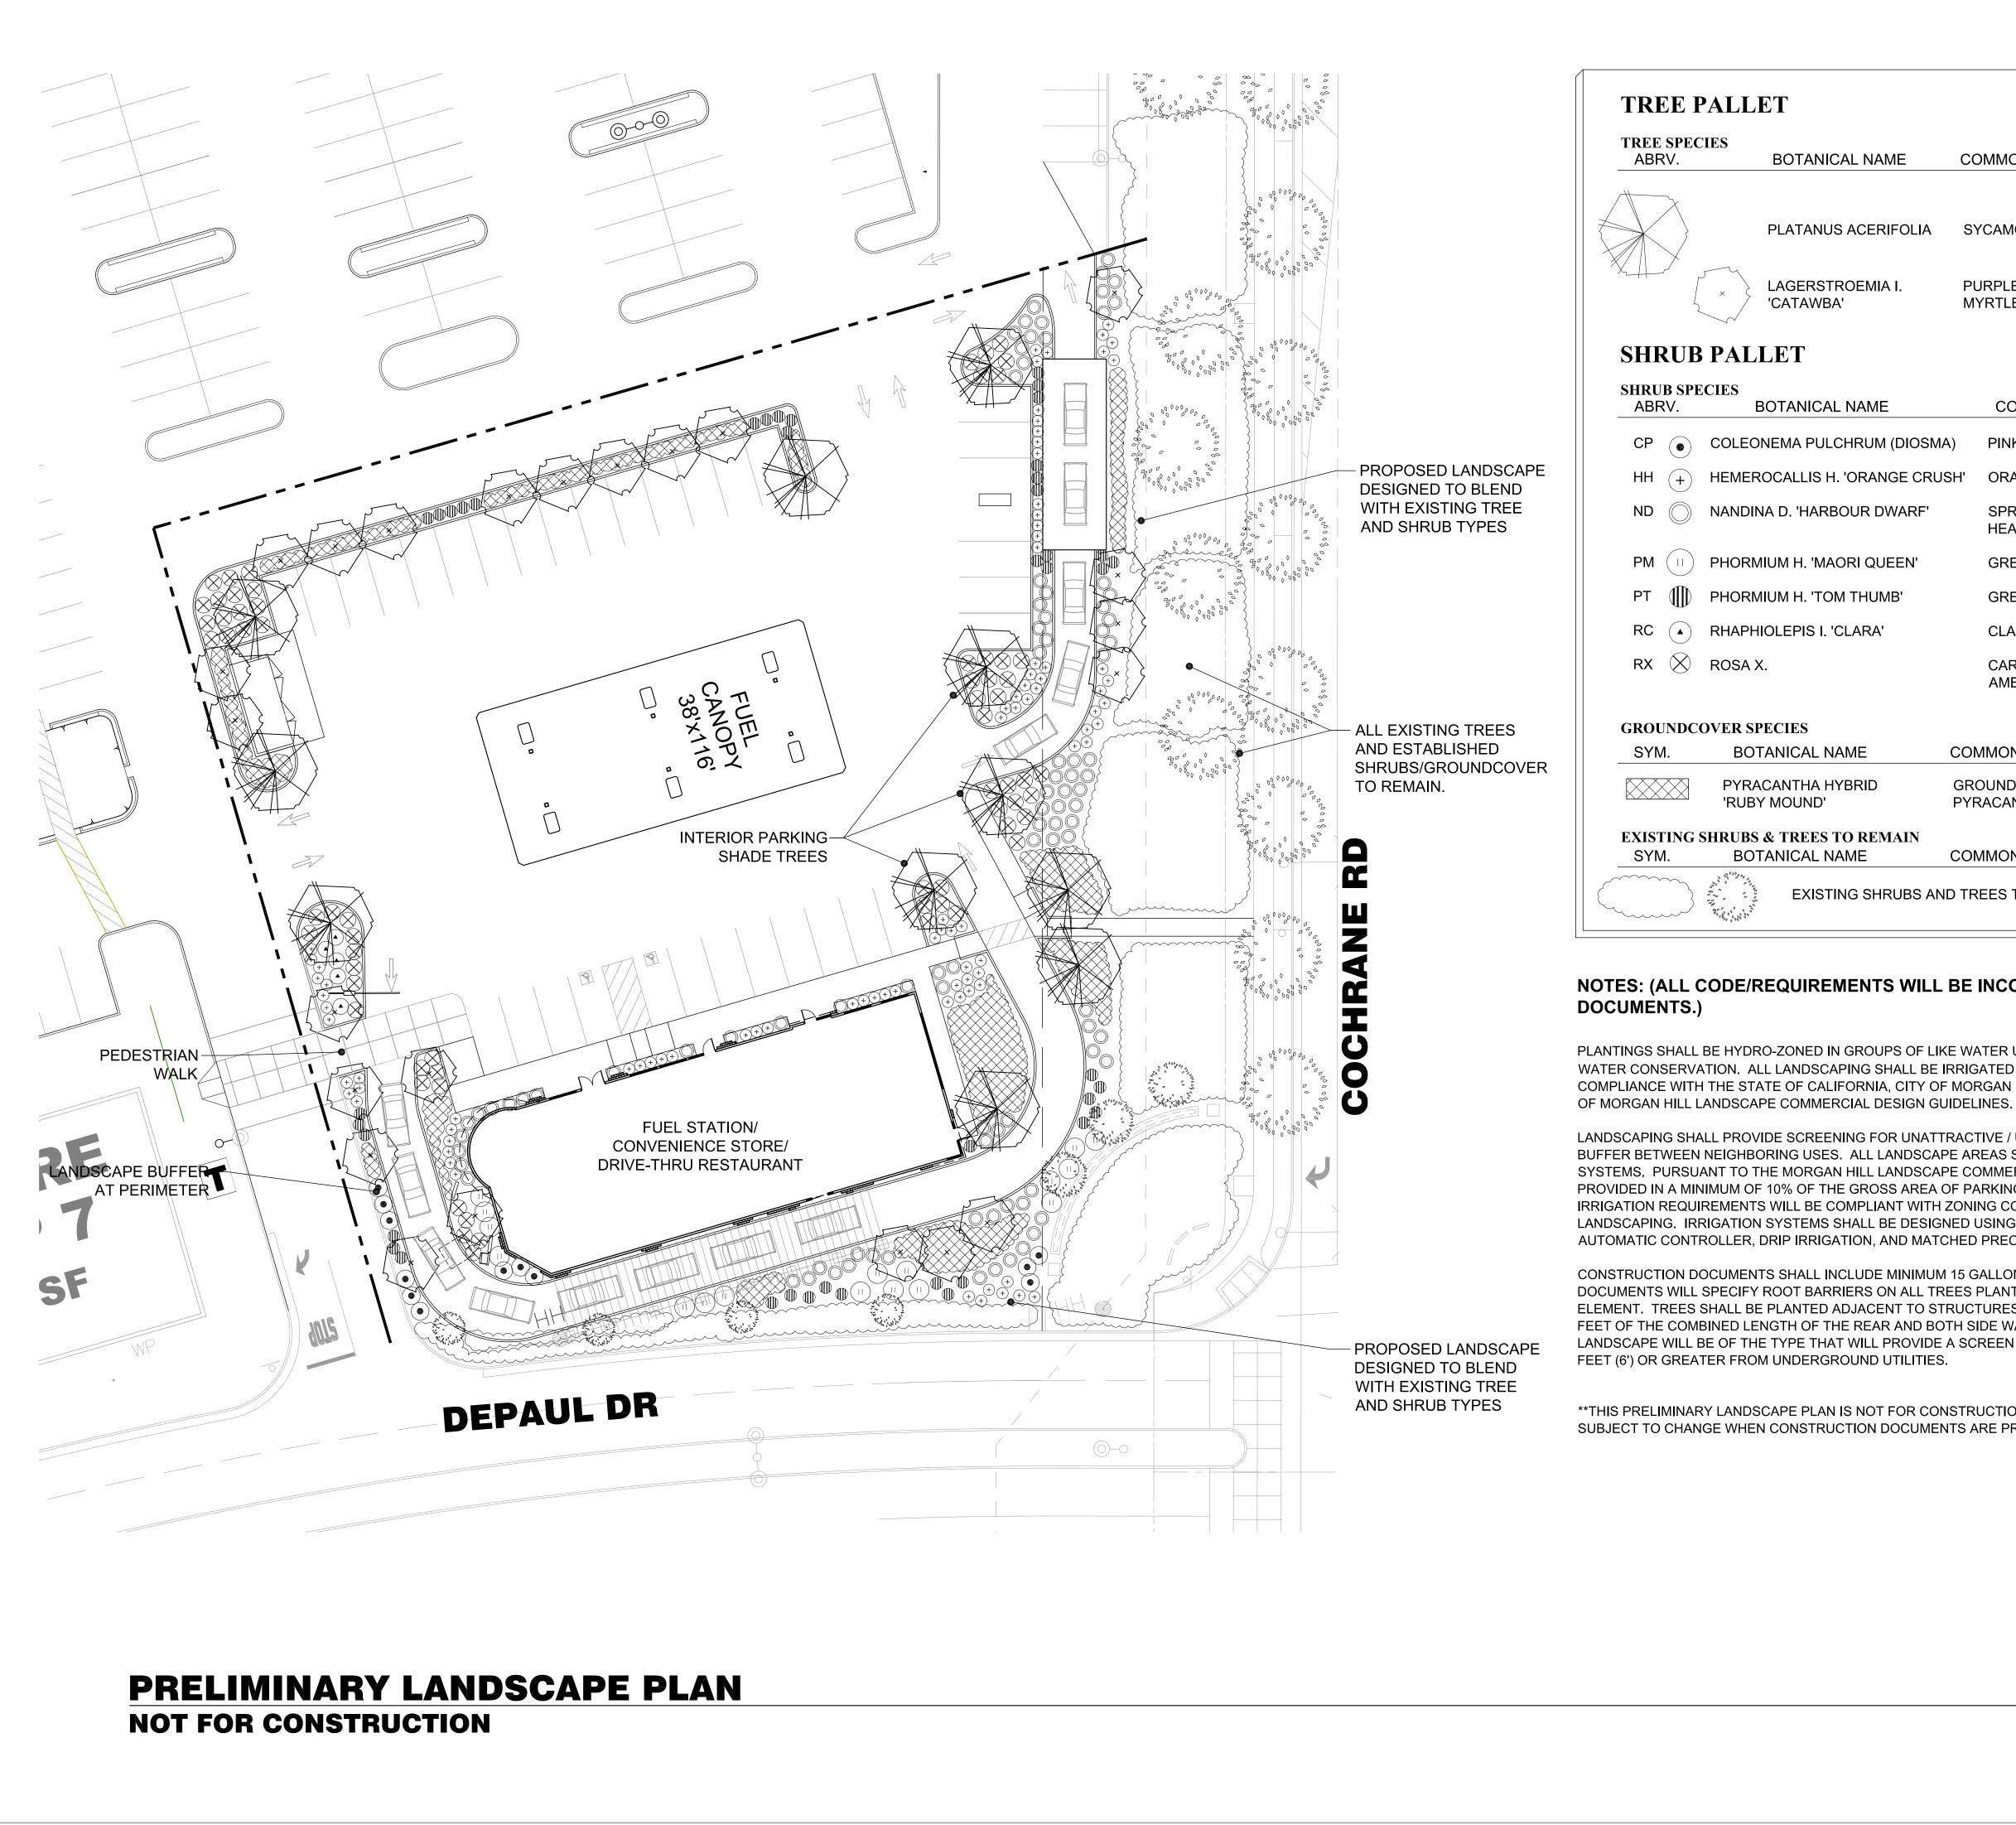

L NAME	СС	MMON NAME	SIZE	C	QTY	WATER USAGE
ACERIFOLIA	SY	<b>CAMORE</b>	15 G/	AL.	7	MED
DEMIA I.		IRPLE CRAPE ⁄RTLE	15 G <i>i</i>	15 GAL 10		LOW
JAME		COMMON NA	ME	SIZE	QTY	
IRUM (DIOSMA	4)	PINK BREATH (				MED
DRANGE CRUS				5 GAL		MED
UR DWARF'		SPREADING D HEAVENLY BAI		5 GAL	43	LOW
RI QUEEN'		GREEN/RED N.	Z. FLAX	5 GAL	9	LOW
THUMB'		GREEN DWARF	F N.Z. FLAX	5 GAL	31	LOW
ARA'		CLARA INDIAN	HAWTORN	5 GAL	5	LOW
		CARPET ROSE AMBER G.C. RO		5 GAL	18	MED
ЛЕ	CON	1MON NAME	SIZE		SPACING	
RID		OUNDCOVER ACANTHA	1 GAL		60" O.C.	MED
REMAIN NE	CON	1MON NAME	SIZE			
G SHRUBS AN	D TR	EES TO REMAIN				
						/


# NOTES: (ALL CODE/REQUIREMENTS WILL BE INCORPORATED TO CONSTRUCTION

PLANTINGS SHALL BE HYDRO-ZONED IN GROUPS OF LIKE WATER USAGE FOR MAXIMUM IRRIGATION EFFICIENCY AND WATER CONSERVATION. ALL LANDSCAPING SHALL BE IRRIGATED BY AN AUTOMATICE DRIP IRRIGATION SYSTEM IN COMPLIANCE WITH THE STATE OF CALIFORNIA, CITY OF MORGAN HILL ZONING CODE (§18.73 ET. SEQ.) AND THE CITY

LANDSCAPING SHALL PROVIDE SCREENING FOR UNATTRACTIVE / UNSIGHTLY SERVICE AREAS AND SERVE AS A BUFFER BETWEEN NEIGHBORING USES. ALL LANDSCAPE AREAS SHALL BE PROVIDED WITH AUTOMATIC IRRIGATION SYSTEMS. PURSUANT TO THE MORGAN HILL LANDSCAPE COMMERCIAL DESIGN GUIDELINES, LANDSCAPE SHALL BE PROVIDED IN A MINIMUM OF 10% OF THE GROSS AREA OF PARKING LOTS, WHERE POSSIBLE. LANDSCAPE IRRIGATION REQUIREMENTS WILL BE COMPLIANT WITH ZONING CODE §18.73 ET SEQ. - WATER CONSERVATION IN LANDSCAPING. IRRIGATION SYSTEMS SHALL BE DESIGNED USING WATER CONSERVATION ELEMENTS SUCH AS: AUTOMATIC CONTROLLER, DRIP IRRIGATION, AND MATCHED PRECIPITATION SPRAY HEADS.

CONSTRUCTION DOCUMENTS SHALL INCLUDE MINIMUM 15 GALLON TREES, AND 5 GALLON SHRUBS. CONSTRUCTION DOCUMENTS WILL SPECIFY ROOT BARRIERS ON ALL TREES PLANTED WITHIN 5' OR CLOSER TO ANY HARDSCAPE ELEMENT. TREES SHALL BE PLANTED ADJACENT TO STRUCTURES ON-SITE, ONE TREE FOR EACH THIRTY LINEAR FEET OF THE COMBINED LENGTH OF THE REAR AND BOTH SIDE WALL DIMENSIONS OF THE STRUCTURE. SCREENING LANDSCAPE WILL BE OF THE TYPE THAT WILL PROVIDE A SCREEN YEAR-ROUND. ALL TREES SHALL BE PLANTED SIX

\*\*THIS PRELIMINARY LANDSCAPE PLAN IS NOT FOR CONSTRUCTION, AND THE PLANTS PROPOSED HEREIN ARE SUBJECT TO CHANGE WHEN CONSTRUCTION DOCUMENTS ARE PROVIDED AND/OR APPROVED..

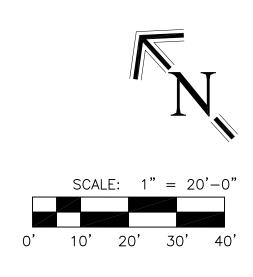


	M				
Associates <i>Milestone</i> <i>Associates</i> <i>Julio J. Tinajero</i> <i>Dulio J. Tinajero</i> <i>Chris Oliveira</i> , <i>project Manage</i>					
PLAN LANI ARCHI ERIK WATKINS CA RLA #5753	PLA TKINS NING & DSCAPE TECTURE PO BOX 2285 CARMICHAEL, CA 95609 (707) 628-5326				
HRL Re	NDSCAPE NTKINS 10.33 Ign MAIN ARY newal Date Date Date Date Date Date				
PLANNING DEF BUILDING DEP PUBLIC WORK SURVEY:	T: . S: .				
No. Descrip	Date				
PRELIMINARY LANDSCAPE PLAN	76 & BURGER KING Cochrane commons Shopping center - pad "k" Cochrane Road & Highway 101 Morgan Hill, ca 95037				
SCALE: <b>1" =</b>	DATE: 07/27/2016 SCALE: 1" = 20'-0" DRAFTER: STAFF				
JOB NUMBER: 1507 SHEET: PRELIMINARY LANDSCAPE					


PLAN




# WEST ELEVATION

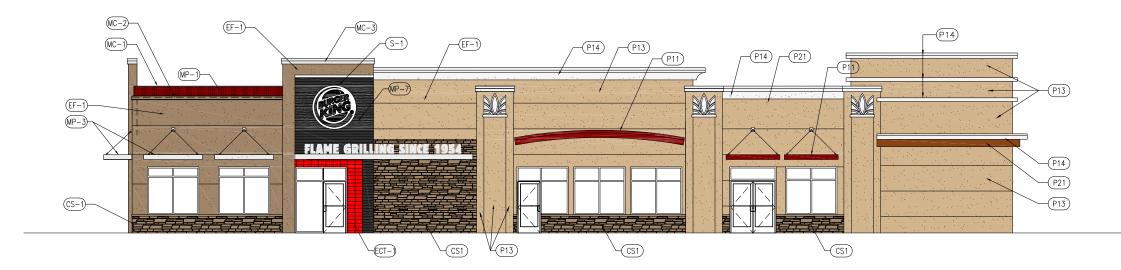

EAST ELEVATION

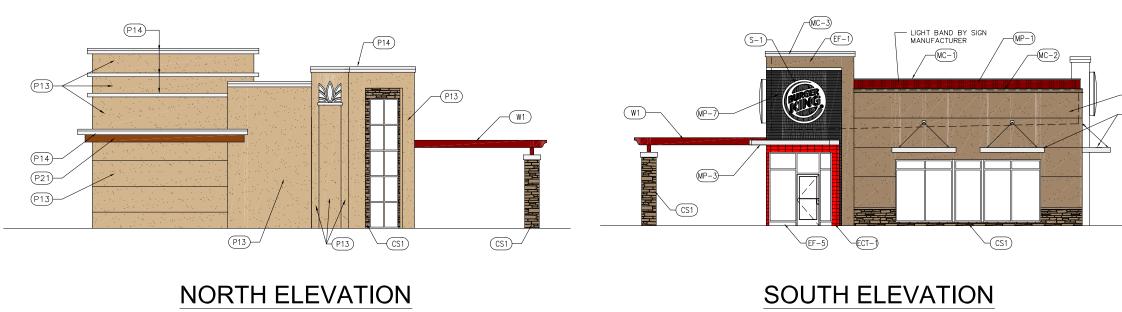

# EXTERIOR COLOR SCHEDULE

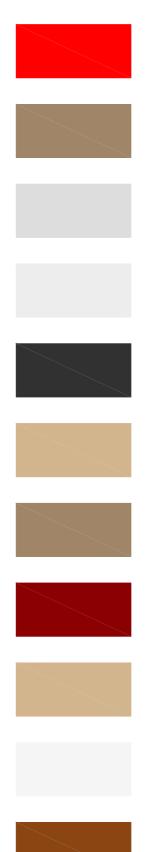

ECT-1 #QH77 "SCARLET"

EF-1, MC-2 #6-2045X1 "CAMEL TAN"

MC-1 A-30 "SILVERSMITH"

MP-3 CLEAR ANODIZED

MP-7 COAL BLACK

4C "TERRA COTTA"

CS-1 A26 "BARK"


P11, W1 DEA "DEEP CRIMSON"

P13 DE 6214 "PIGEON GRAY"

P14 DEW 393 "VIOLET CLUES"

P21 DE 6126 "STOCKHORSE"

-(EF-1) -(MP-3)

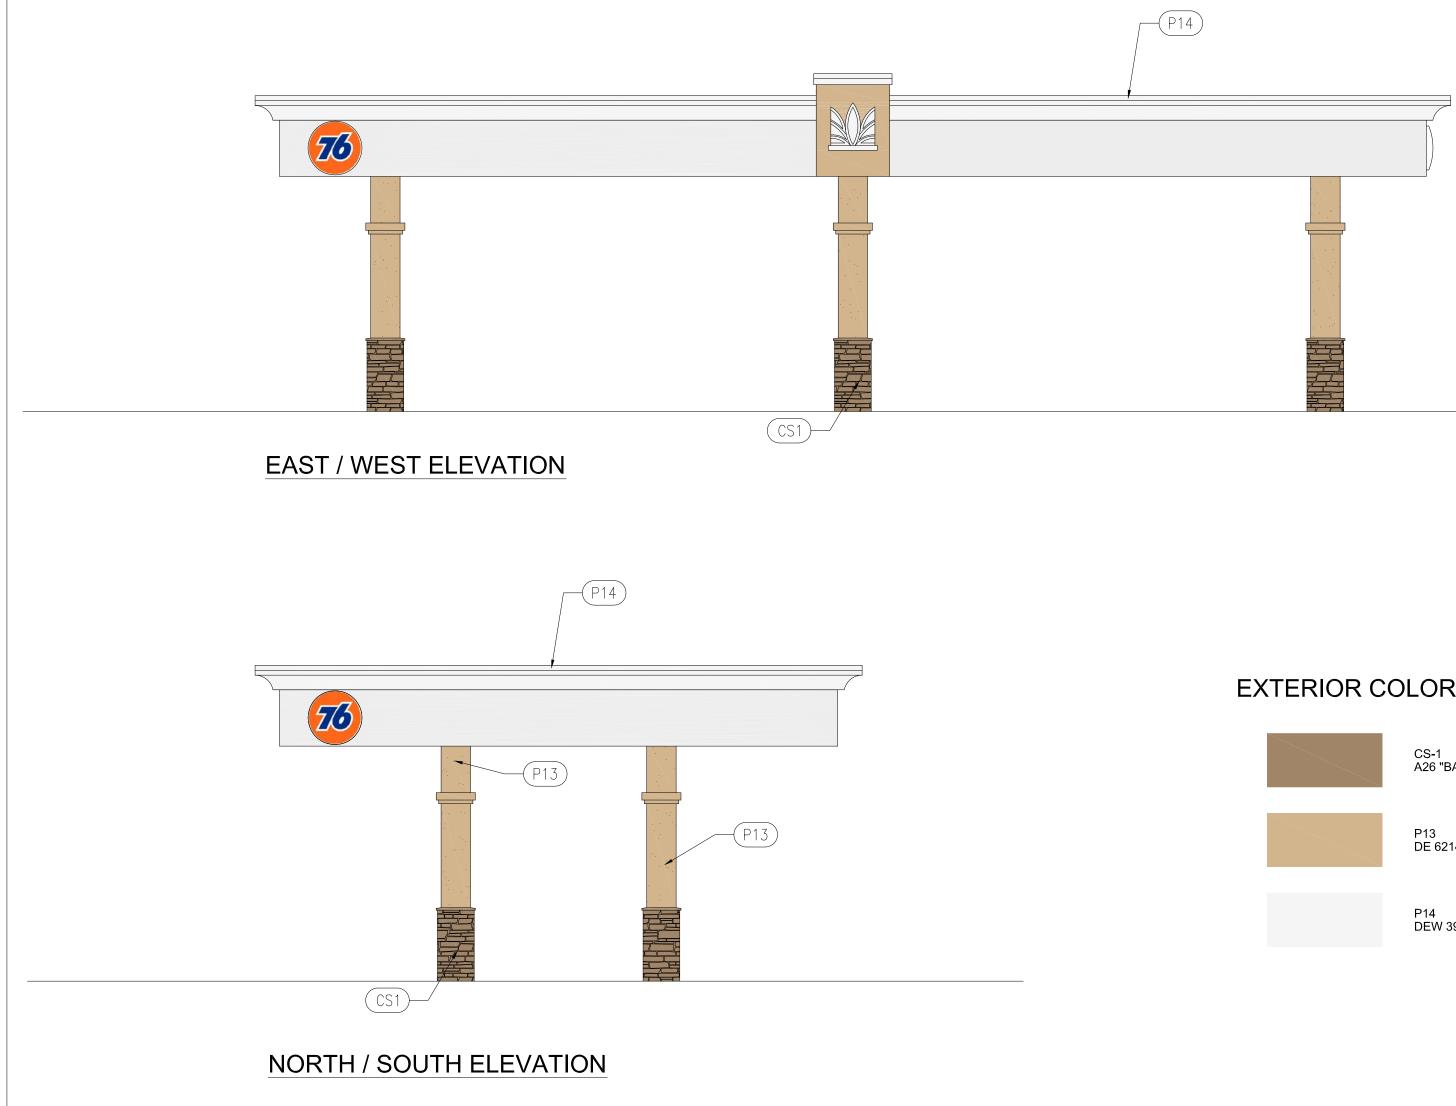




# EXTERIOR COLOR SCHEDULE



# NORTH ELEVATION

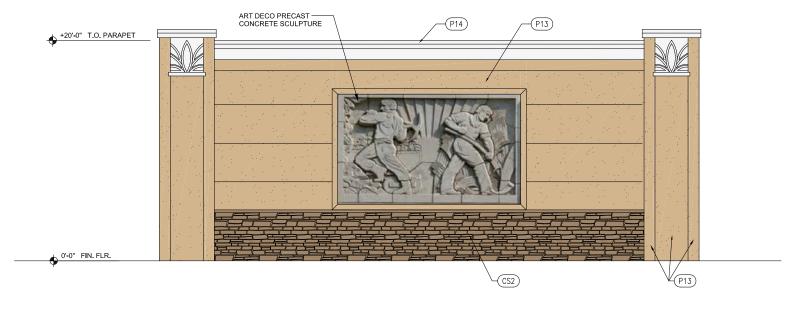

# SOUTH ELEVATION

# EAST / WEST ELEVATION

# EXTERIOR COLOR SCHEDULE



CS-1 A26 "BARK"

P11, W1 DEA "DEEP CRIMSON"

P13 DE 6214 "PIGEON GRAY"

P14 DEW 393 "VIOLET CLUES"