


City Council October 19, 2016– Agenda Item: 22

ZONING AMENDMENT, ZA-13-07/SUBDIVISION, SD-13-08/DEVELOPMENT AGREEMENT, DA-13-05: W. DUNNE – GERA

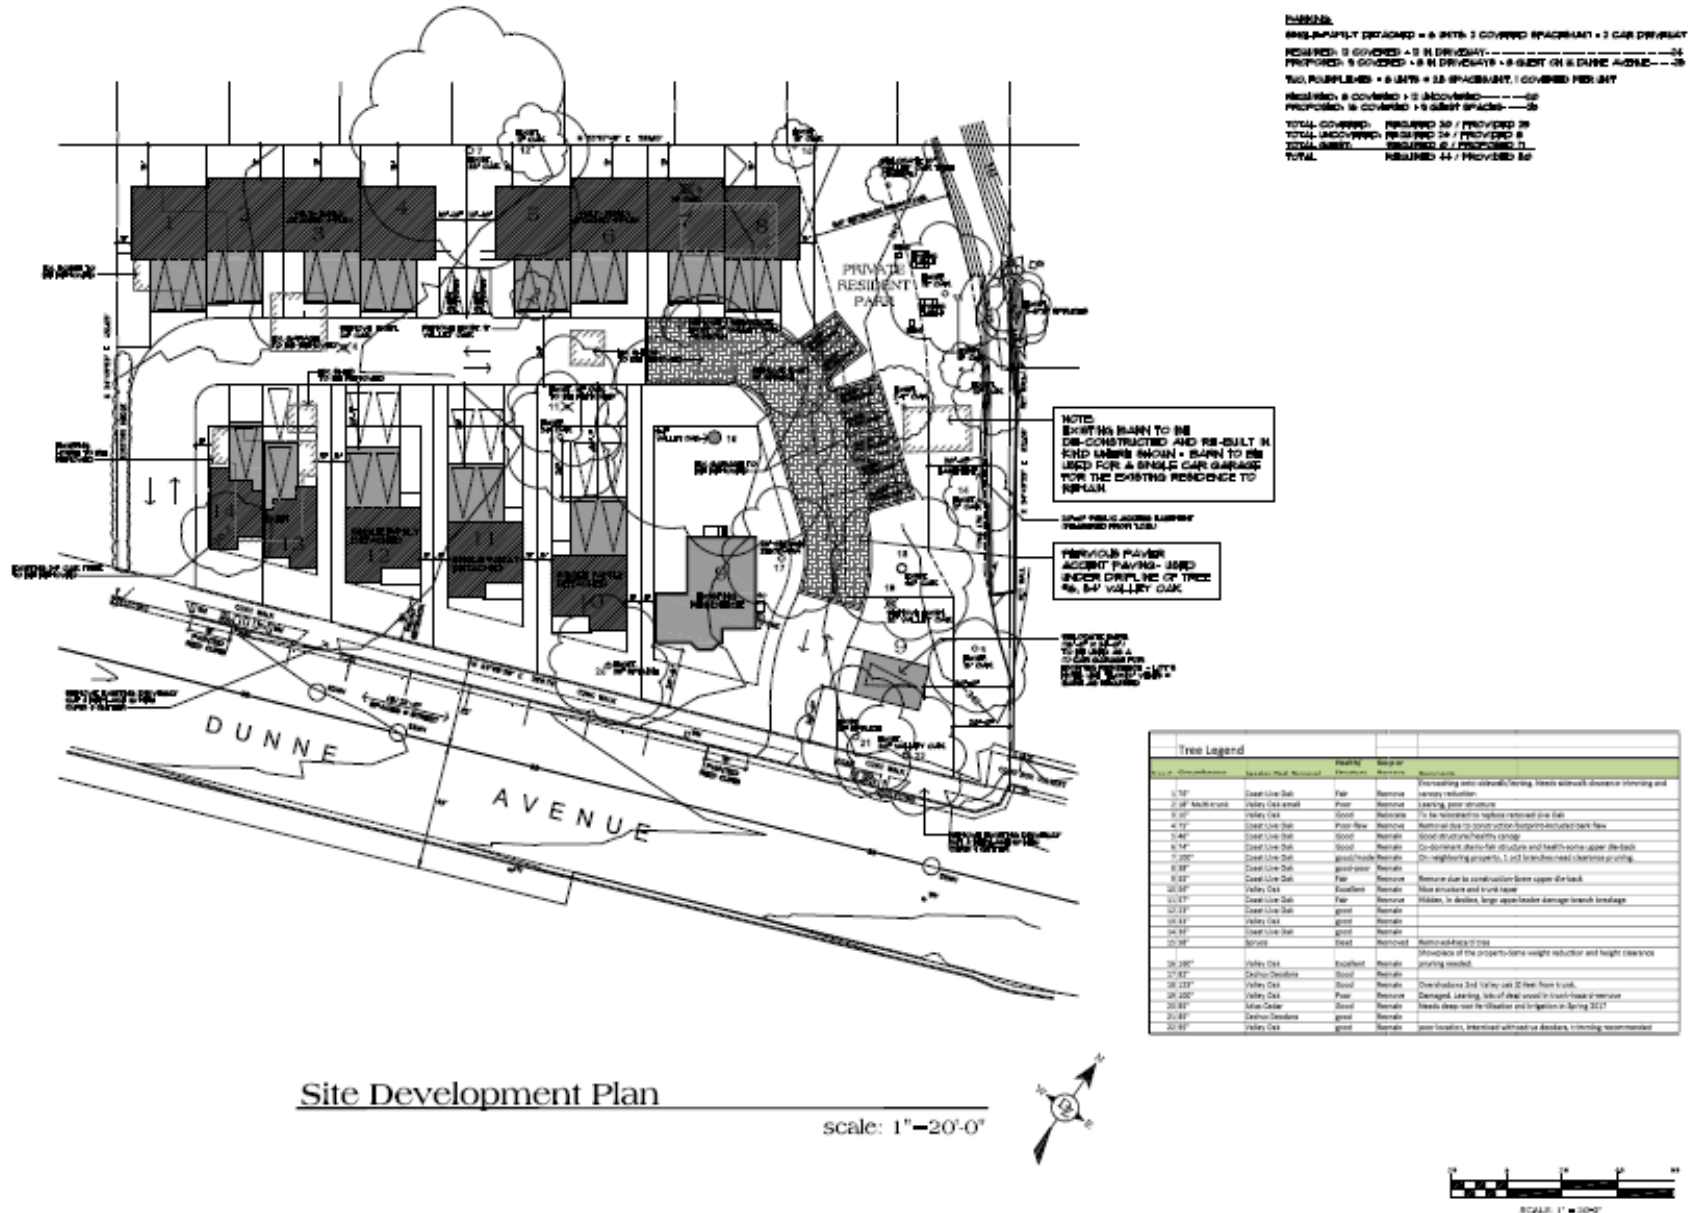


City Council October 19, 2016– Agenda Item: 22



City Council October 19, 2016– Agenda Item: 22



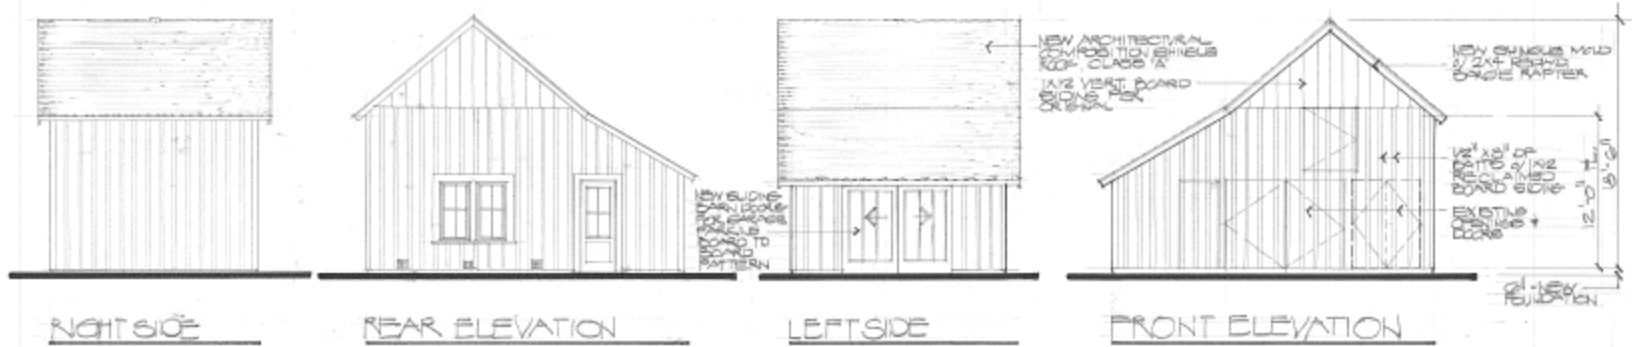

FLOOR PLAN

324 SQUARE FEET - EXISTING

Barn Plan



SCALE: 1/8" = 1'-0"

NO. / DATE / REVISION


to date, it is the only published study that has examined the effects of a structured, evidence-based, patient education program on the use of oral contraceptives. The authors of this study have identified a number of barriers to the use of oral contraceptives, and have developed a patient education program that addresses these barriers. The results of this study suggest that the program is effective in increasing the use of oral contraceptives, and that the program is acceptable to patients. The authors of this study have identified a number of barriers to the use of oral contraceptives, and have developed a patient education program that addresses these barriers. The results of this study suggest that the program is effective in increasing the use of oral contraceptives, and that the program is acceptable to patients.



<p>Barn Plan</p> <p>Hencken Oaks A Planned 14 Home Development West Dunsmuir Avenue Morgan Hill, California</p>
--

DATE	SEPT. 2, 2014
SCALE	1/4" = 1'-0"
PROJECT NAME	MICHAEL DAVIS
DRAWN	GE
JOB NO.	02430
SHEET	A6

City Council October 19, 2016– Agenda Item: 22

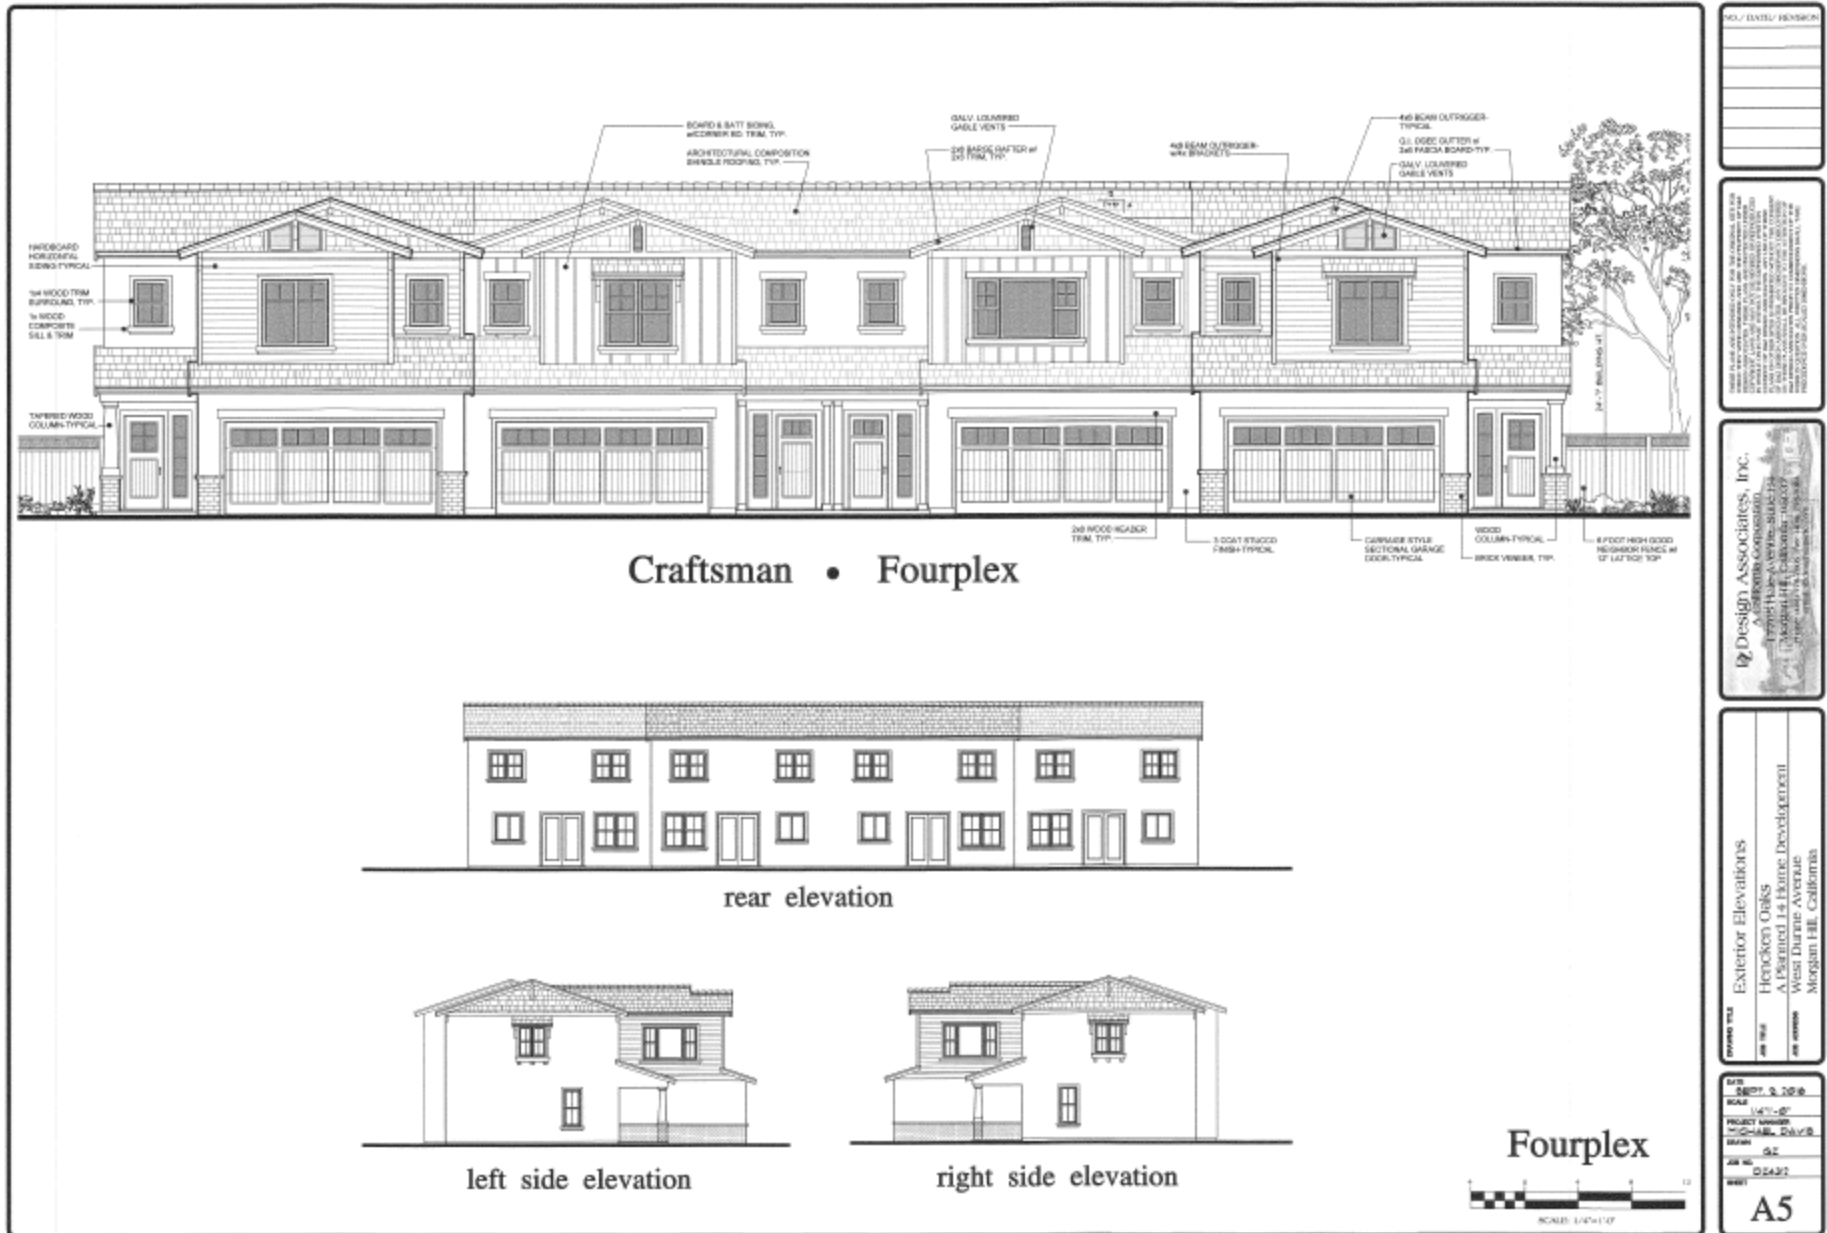

ZONING AMENDMENT, ZA-13-07/SUBDIVISION, SD-13-08/DEVELOPMENT AGREEMENT, DA-13-05: W. DUNNE – GERA

RECOMMENDATION

Approve Zoning Amendment Application: Rezones property from D- R-3 to Downtown R-2 /PD and adopts the proposed precise development plan.

Approve Development Agreement: Reserves 11 Measure A allocations and places two year limitation for use of allocations.