


**Entry Plaza Elevation To Tree House**

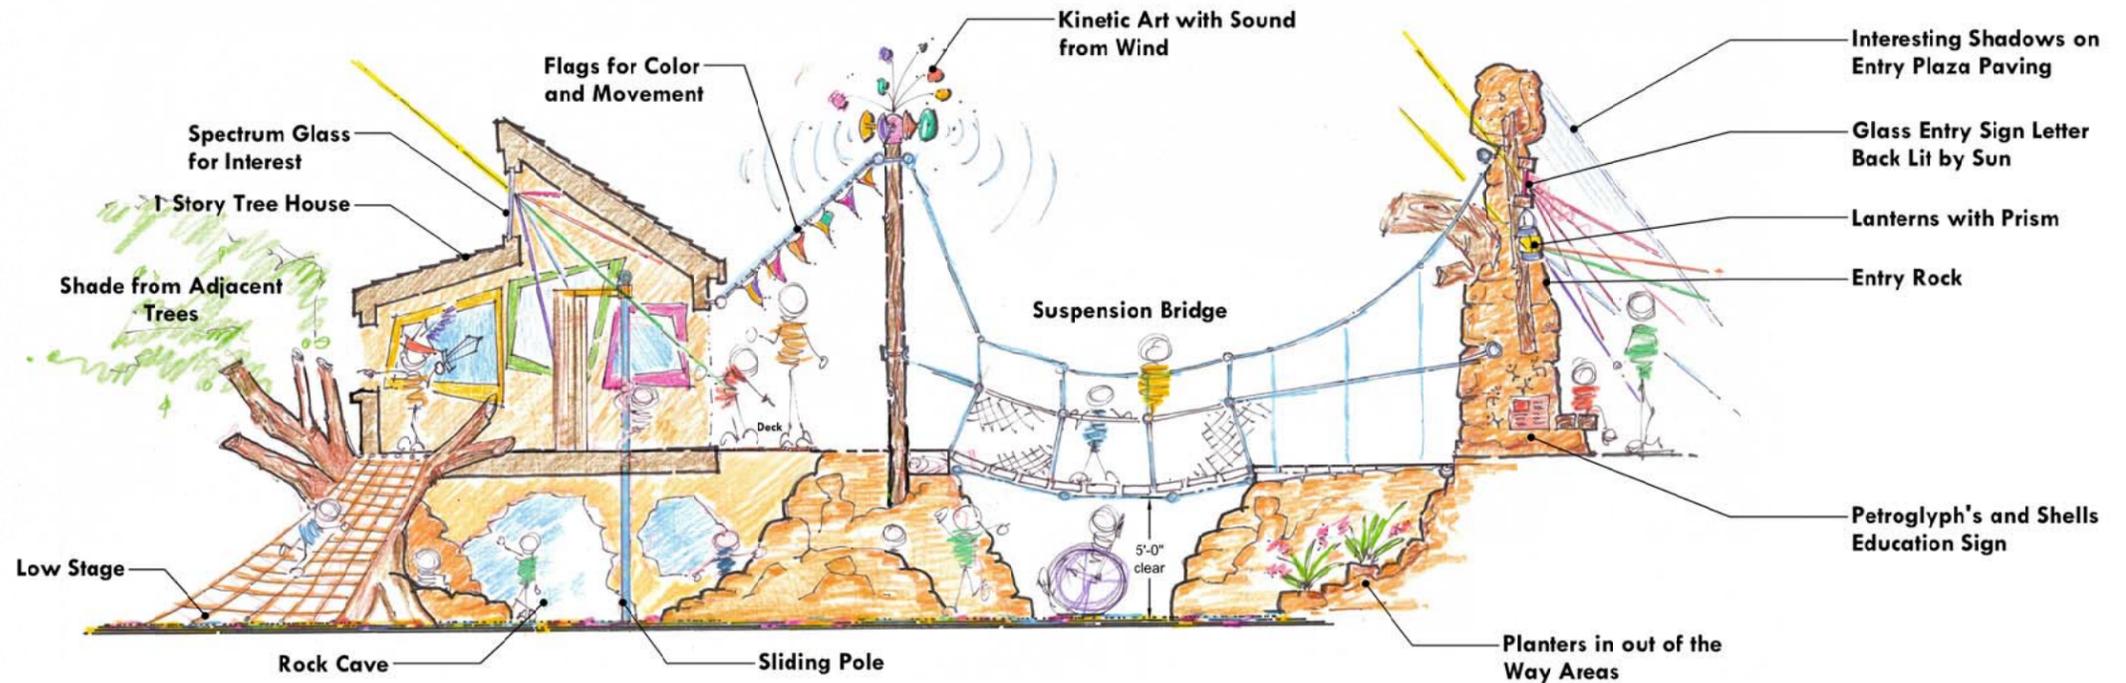

**Elevation of Tree House, Suspension Bridge and Entry Plaza**

Scale 1" = 1'-0"  
April 13, 2016

**Inclusive Playground**  
**Refined Concept Elevations - Tree House, Trees And Natural Stones**  
**Morgan Hill Community Park**  
**Morgan Hill, CA**



LANDSCAPE ARCHITECTURE  
 CIVIL ENGINEERING  
 SPORT PLANNING & DESIGN  
 2455 The Alameda, Ste. 200  
 Santa Clara, CA 95050  
 tel: 408.985.7200  
 fax: 408.985.7260  
 www.verdedesigninc.com