


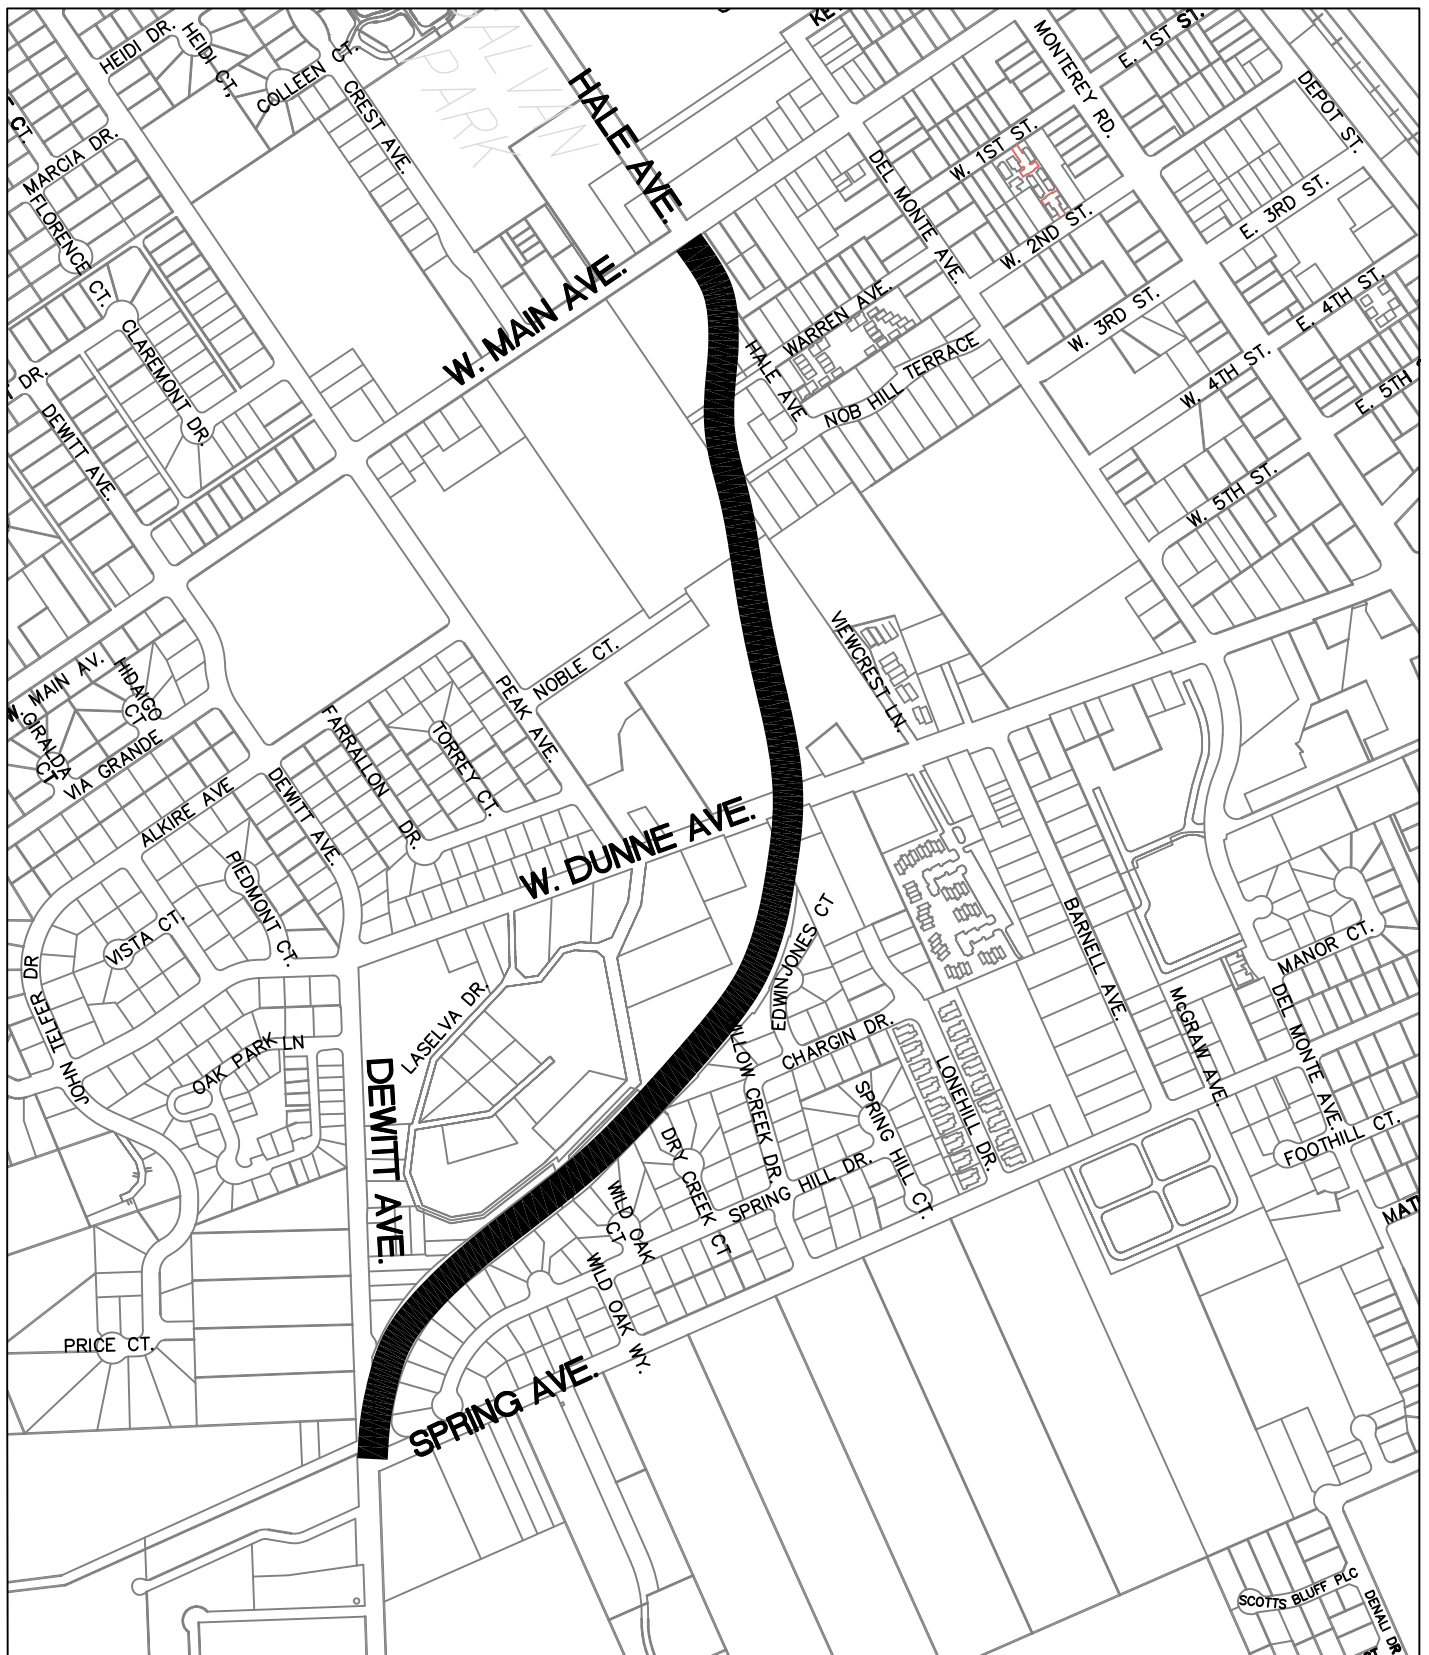

SCALE: NTS

City of Morgan Hill

Public Works Department



CITY OF MORGAN HILL

N:\PROJECTS\CIP\STREETS\546007-Santa Teresa Const\Staff Reports\hale plot 8-24-11.dwg

LOCATION PLAN

Hale Avenue Extension

Date: 1/18/17

Drwn by: DIG

PAGE 1 OF 1