



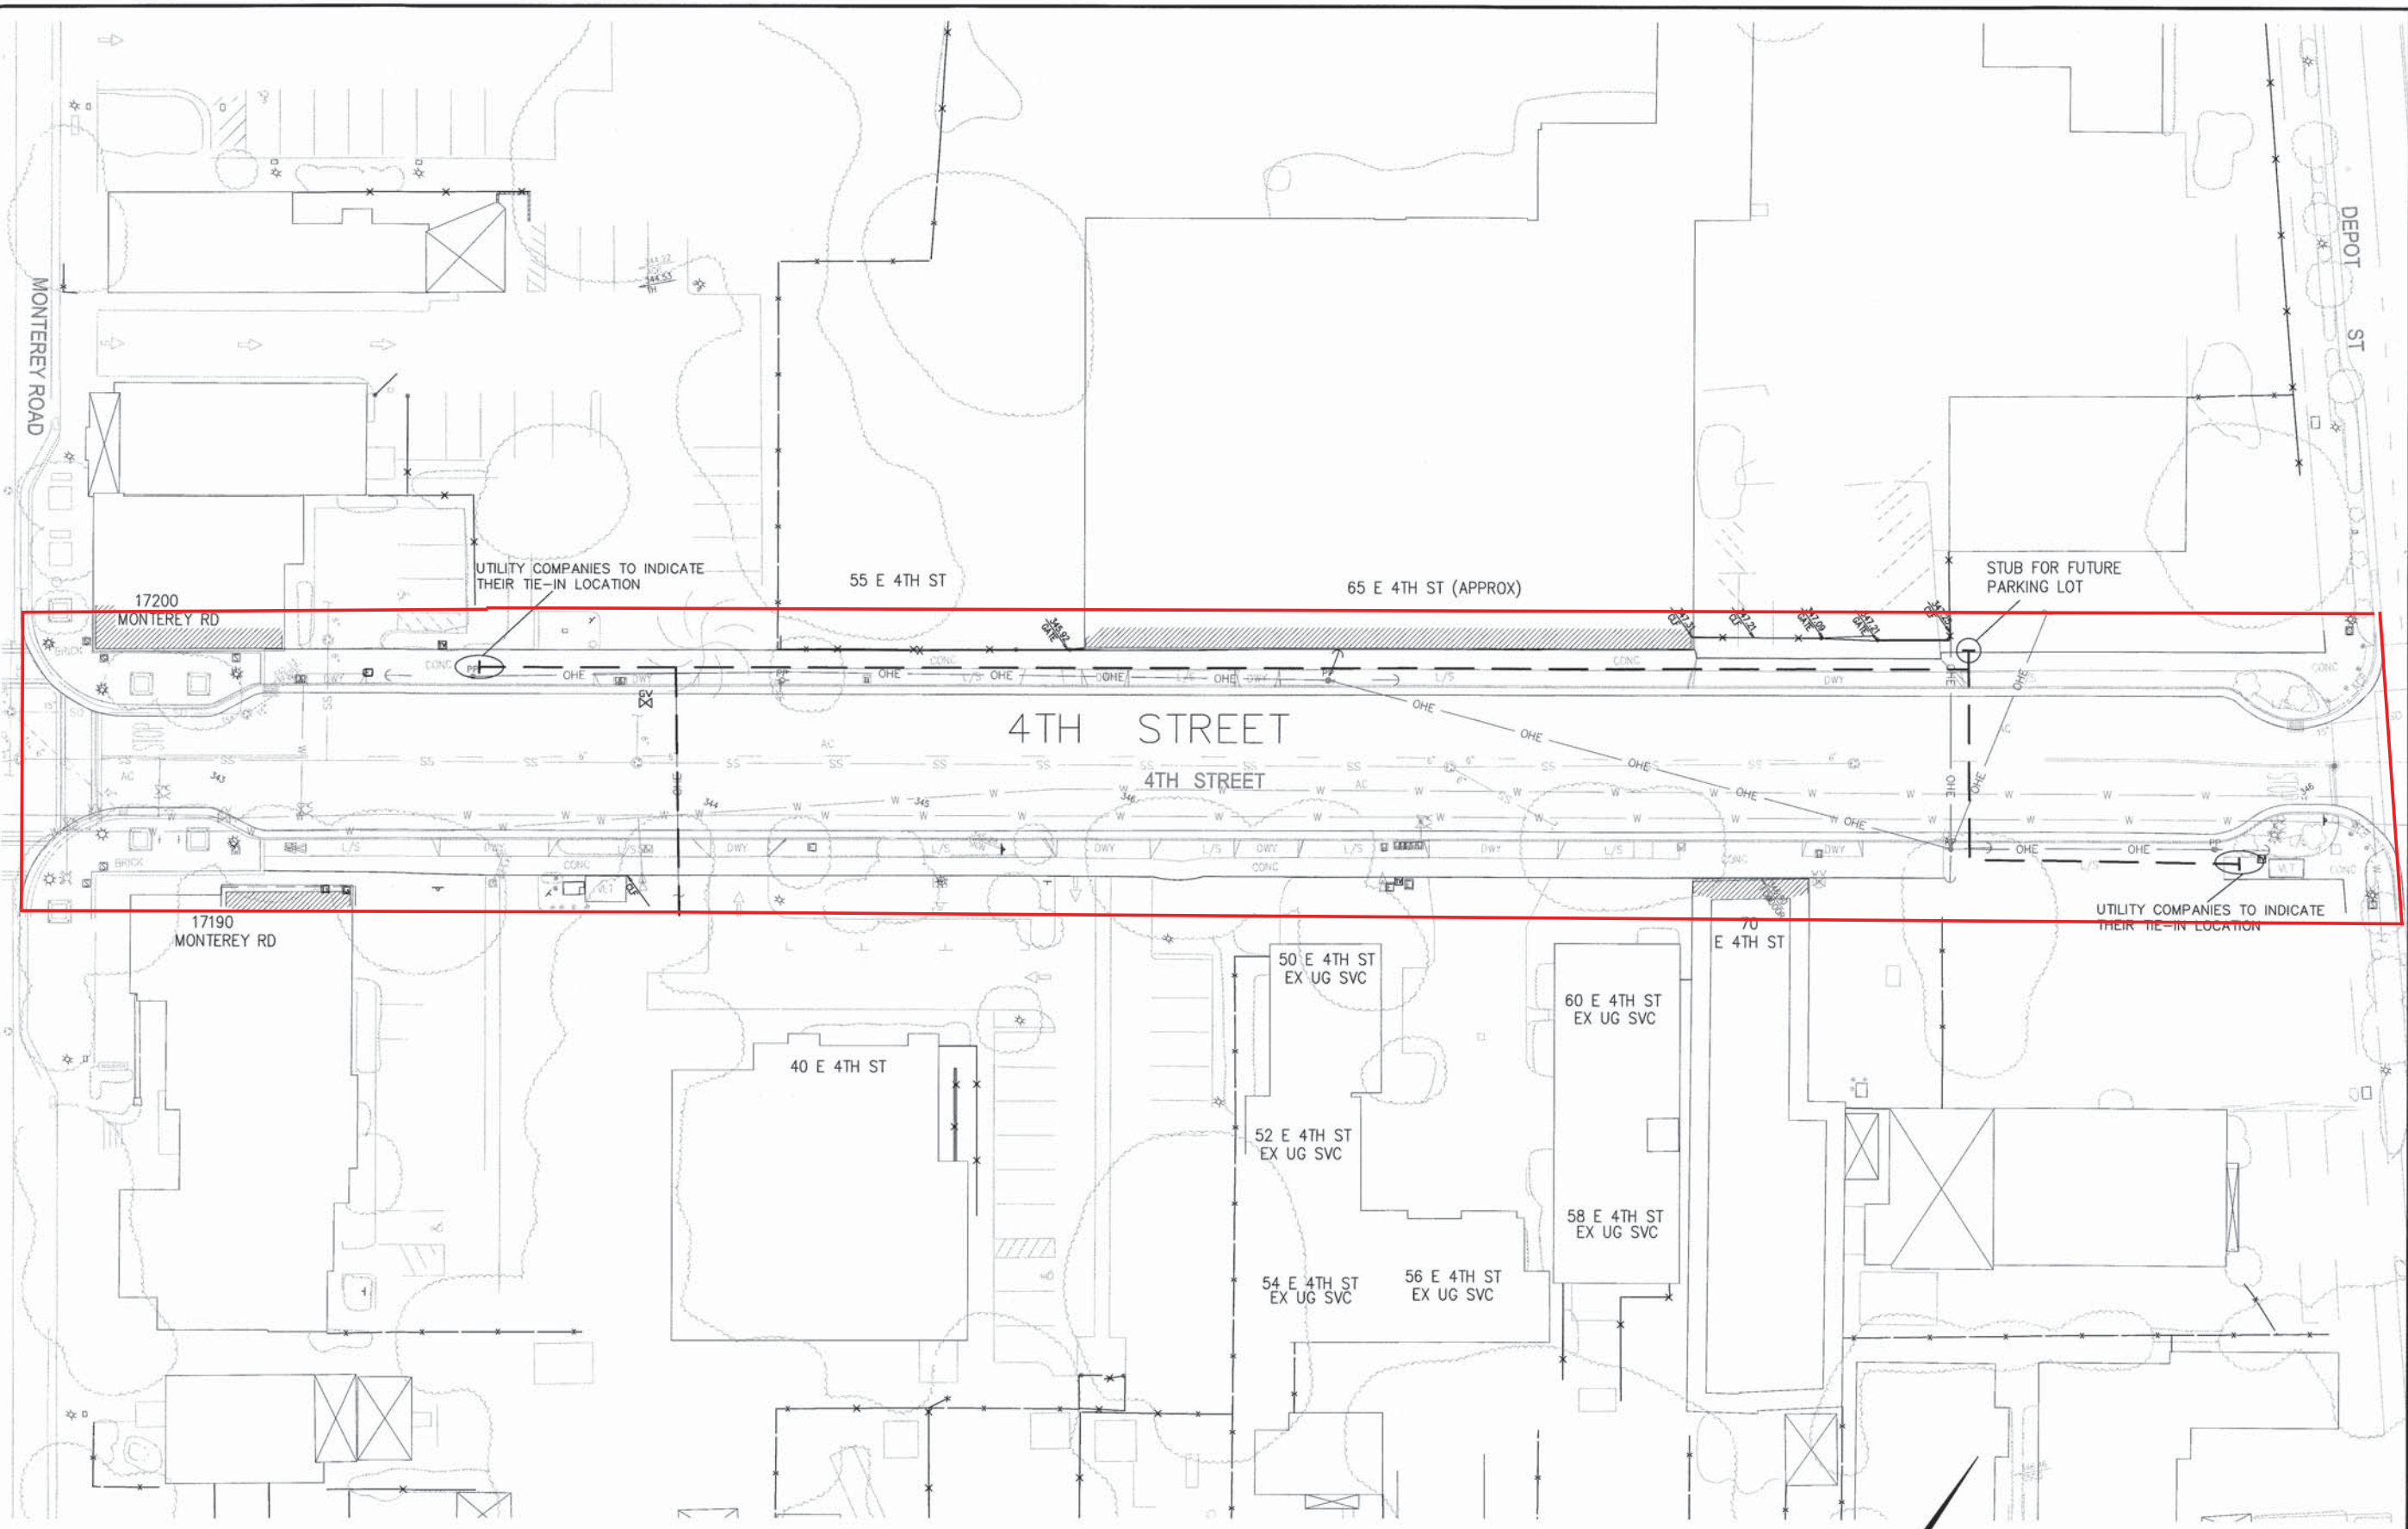

	JOINT TRENCH INTENT E 1ST ST MORGAN HILL RULE 20 B SANDIS MORGAN HILL CALIFORNIA				SUNSHINE DESIGN AN IUCG CO. UTILITY DESIGN ENGINEERS AND CONSULTANTS 324 CAMPUS LN. STE B (707) 429-5658				NO.	REVISIONS	BY	DATE	APPROVAL	
									—	—	—	—	—	
									—	—	—	—	—	
									—	—	—	—	—	
									—	—	—	—	—	
DESIGNED: DA					CHECKED: SA 									
SCALE: 1"=20'														
DATE: 9-29-14														
JOB NO. 644-14-D														
SHEET NO. 1														




RULE 20B:
 ALL POLES ARE TO BE UNDERGROUNDED. THIS INCLUDES ALL EXISTING OVERHEAD SERVICES. EXISTING UNDERGROUND SERVICES TO BE TIED TO NEW RULE 20 B

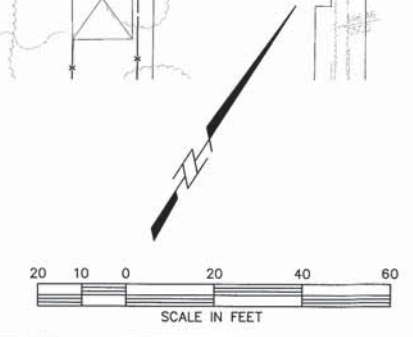


- LEGEND**
- EXIST. TRENCH (as shown)
 - PROP. TRENCH (distribution)
 - - - PROP. TRENCH (services)
 - ... S.D., S.S. & WATERLINES

SUNSHINE DESIGN AN IUCG CO. UTILITY DESIGN ENGINEERS AND CONSULTANTS 324 CAMPUS LN. STE B FAIRFIELD, CA 94534 (707) 426-5658 FAX (707) 426-5404	NO.	REVISIONS	BY	DATE	APPROVAL
JOINT TRENCH INTENT E 4 ST MORGAN HILL RULE 20 B SANDIS MORGAN HILL CALIFORNIA					
	DESIGNED: DA CHECKED: SA				
	SCALE: 1"=20' DATE: 9-29-14 JOB NO. 644-14-D				
	SHEET NO. 3 OF 3				

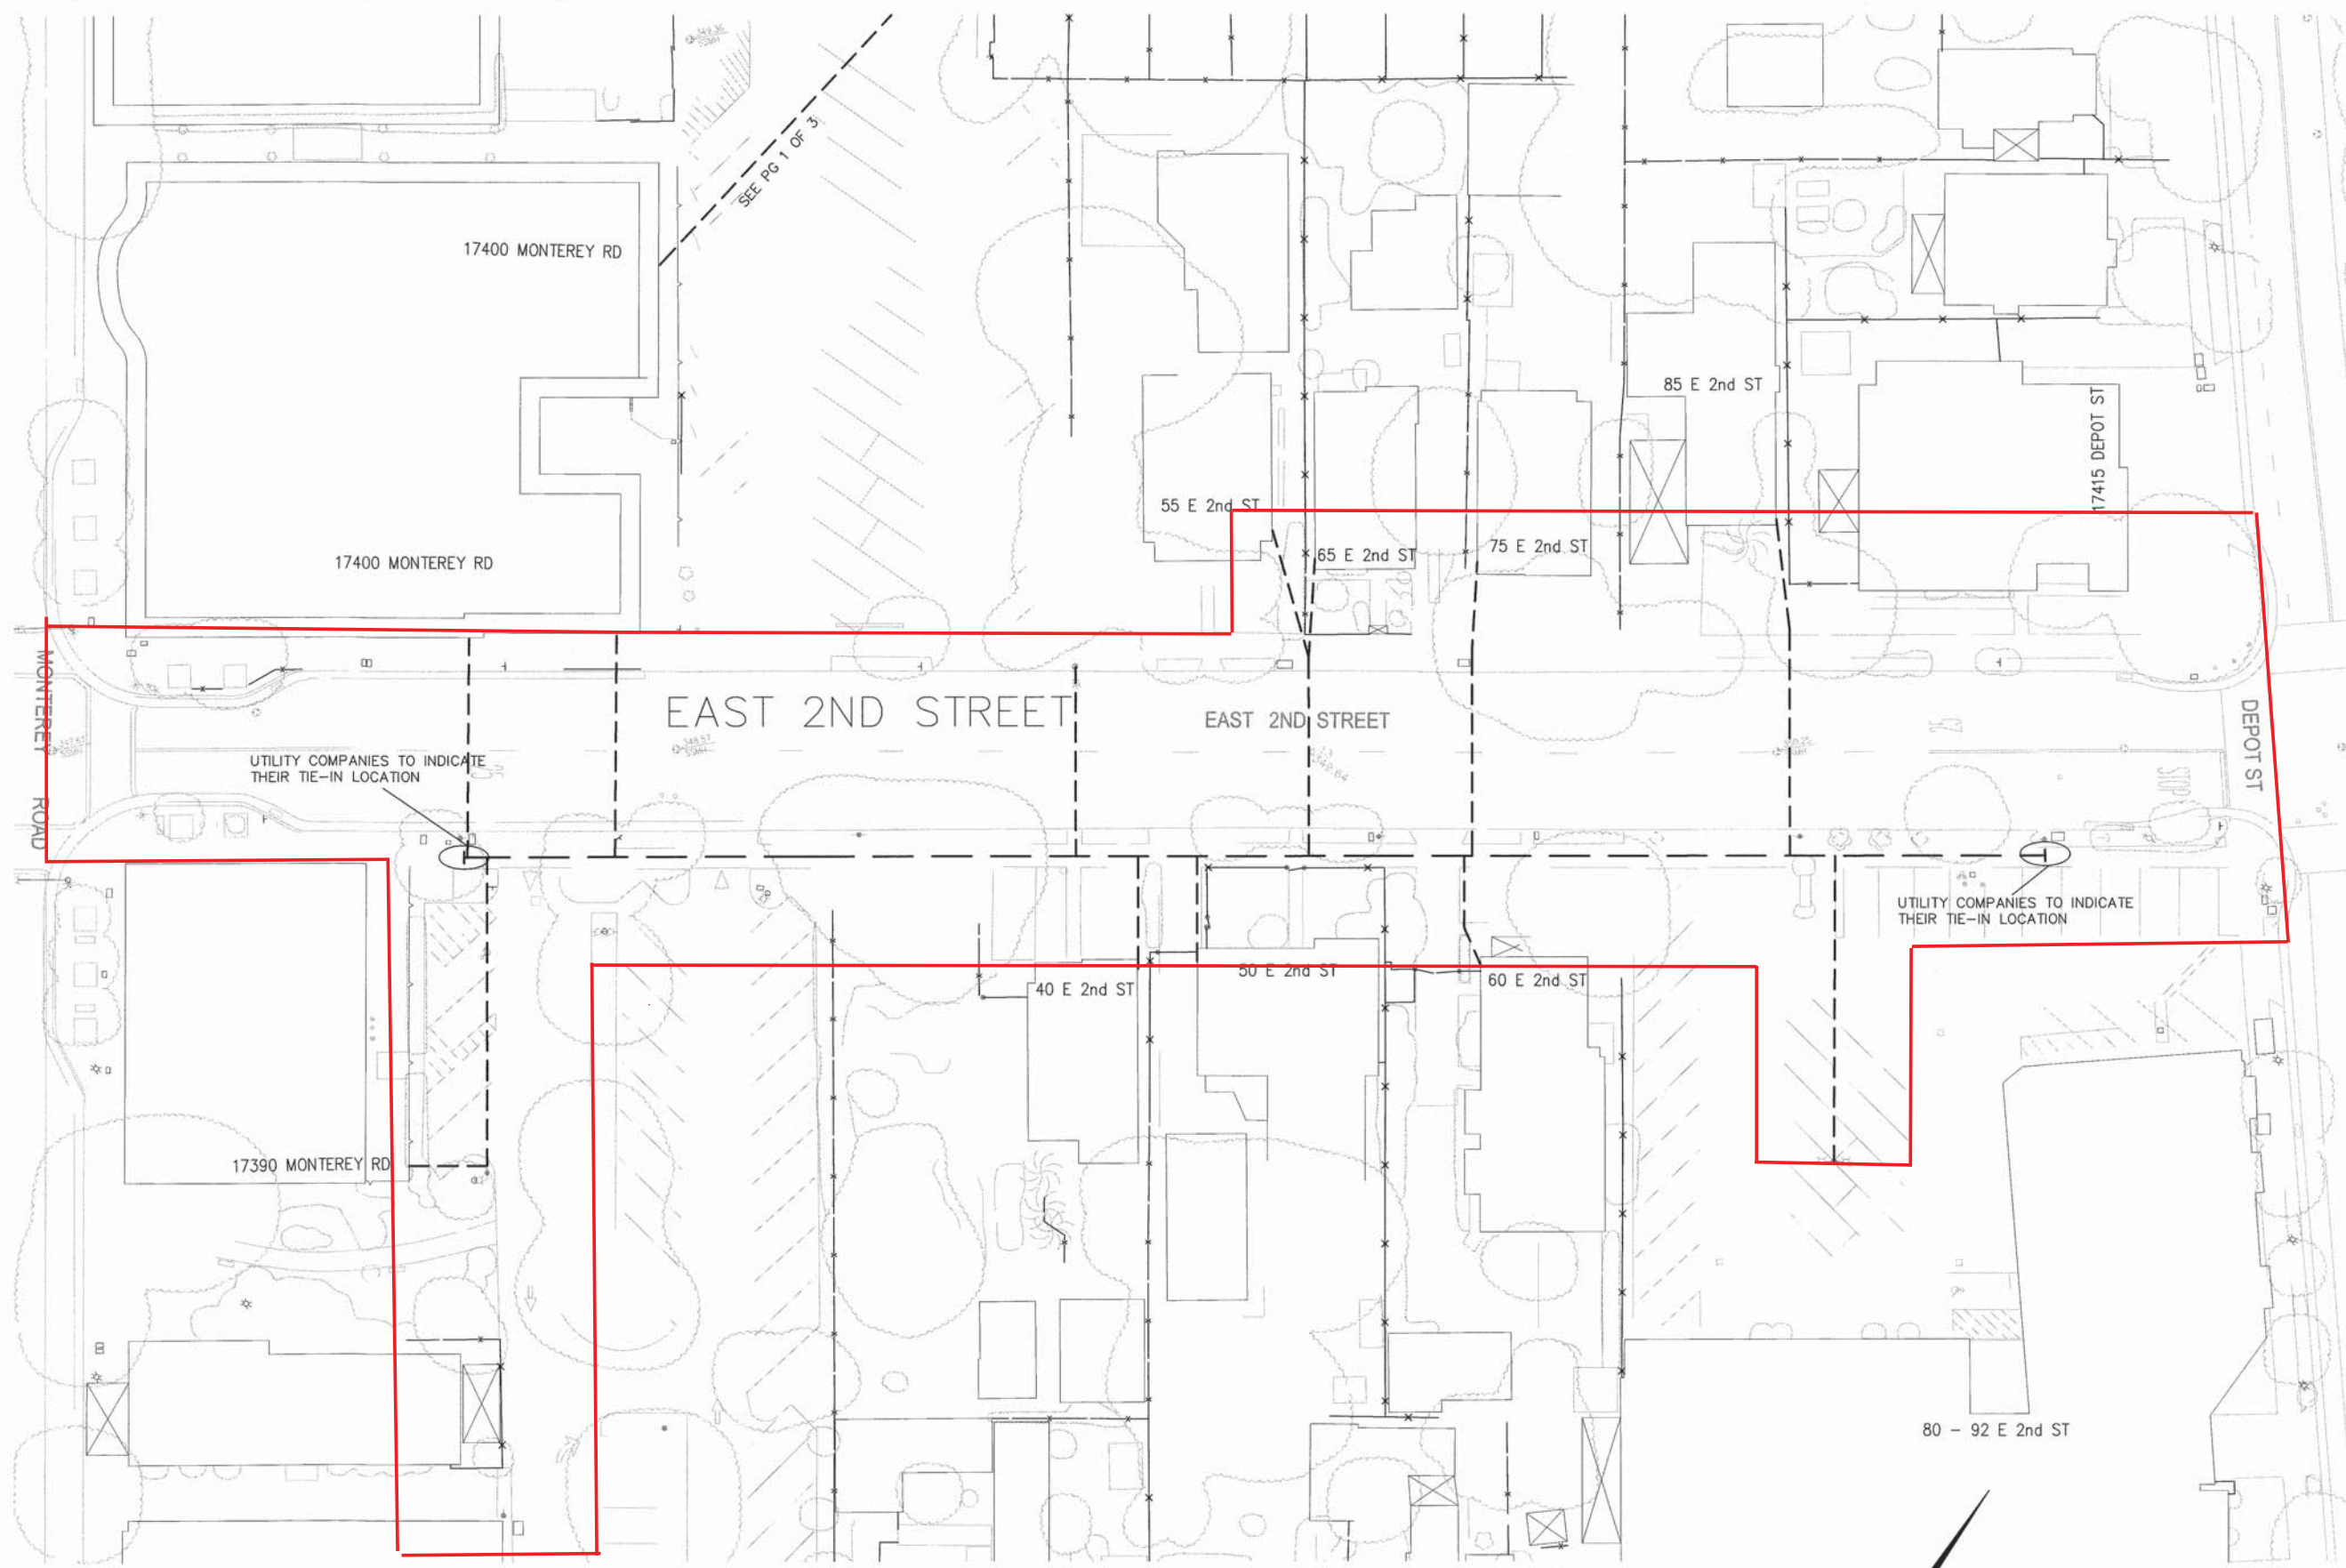

RULE 20B:
ALL POLES ARE TO BE UNDERGROUNDED. THIS INCLUDES ALL EXISTING OVERHEAD SERVICES.

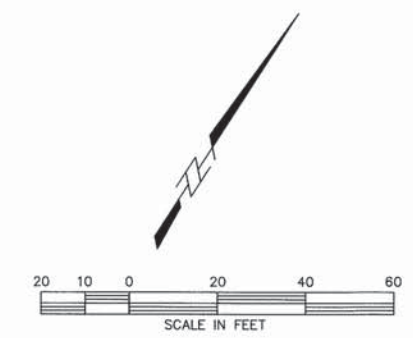

- LEGEND**
- EXIST. TRENCH (as shown)
 - - - PROP. TRENCH (distribution)
 - - - PROP. TRENCH (services)
 - S.D., S.S. & WATERLINES

BY DATE APPROVAL	
REVISIONS	
NO.	
SUNSHINE DESIGN AN IUCC CO. UTILITY DESIGN ENGINEERS AND CONSULTANTS 324 CAMPUS LN, STE B FAIRFIELD, CA 94534 (707) 428-5658 FAX (707) 428-5654	
JOINT TRENCH INTENT E 3RD ST MORGAN HILL RULE 20 B SANDIS MORGAN HILL CALIFORNIA	
CALL BEFORE YOU DIG 811 DESIGNED: DA CHECKED: SA SCALE: 1"=20' DATE: 9-29-14 JOB NO. 644-14-D SHEET NO. 2 OF 3	