

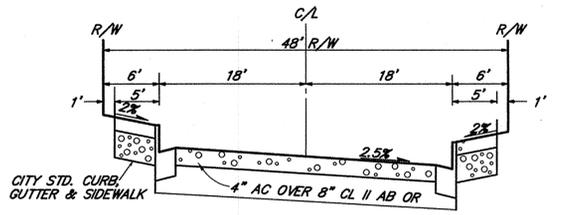


CITY OF MORGAN HILL
PLANNING DEPARTMENT


SCALE: 1"=40'

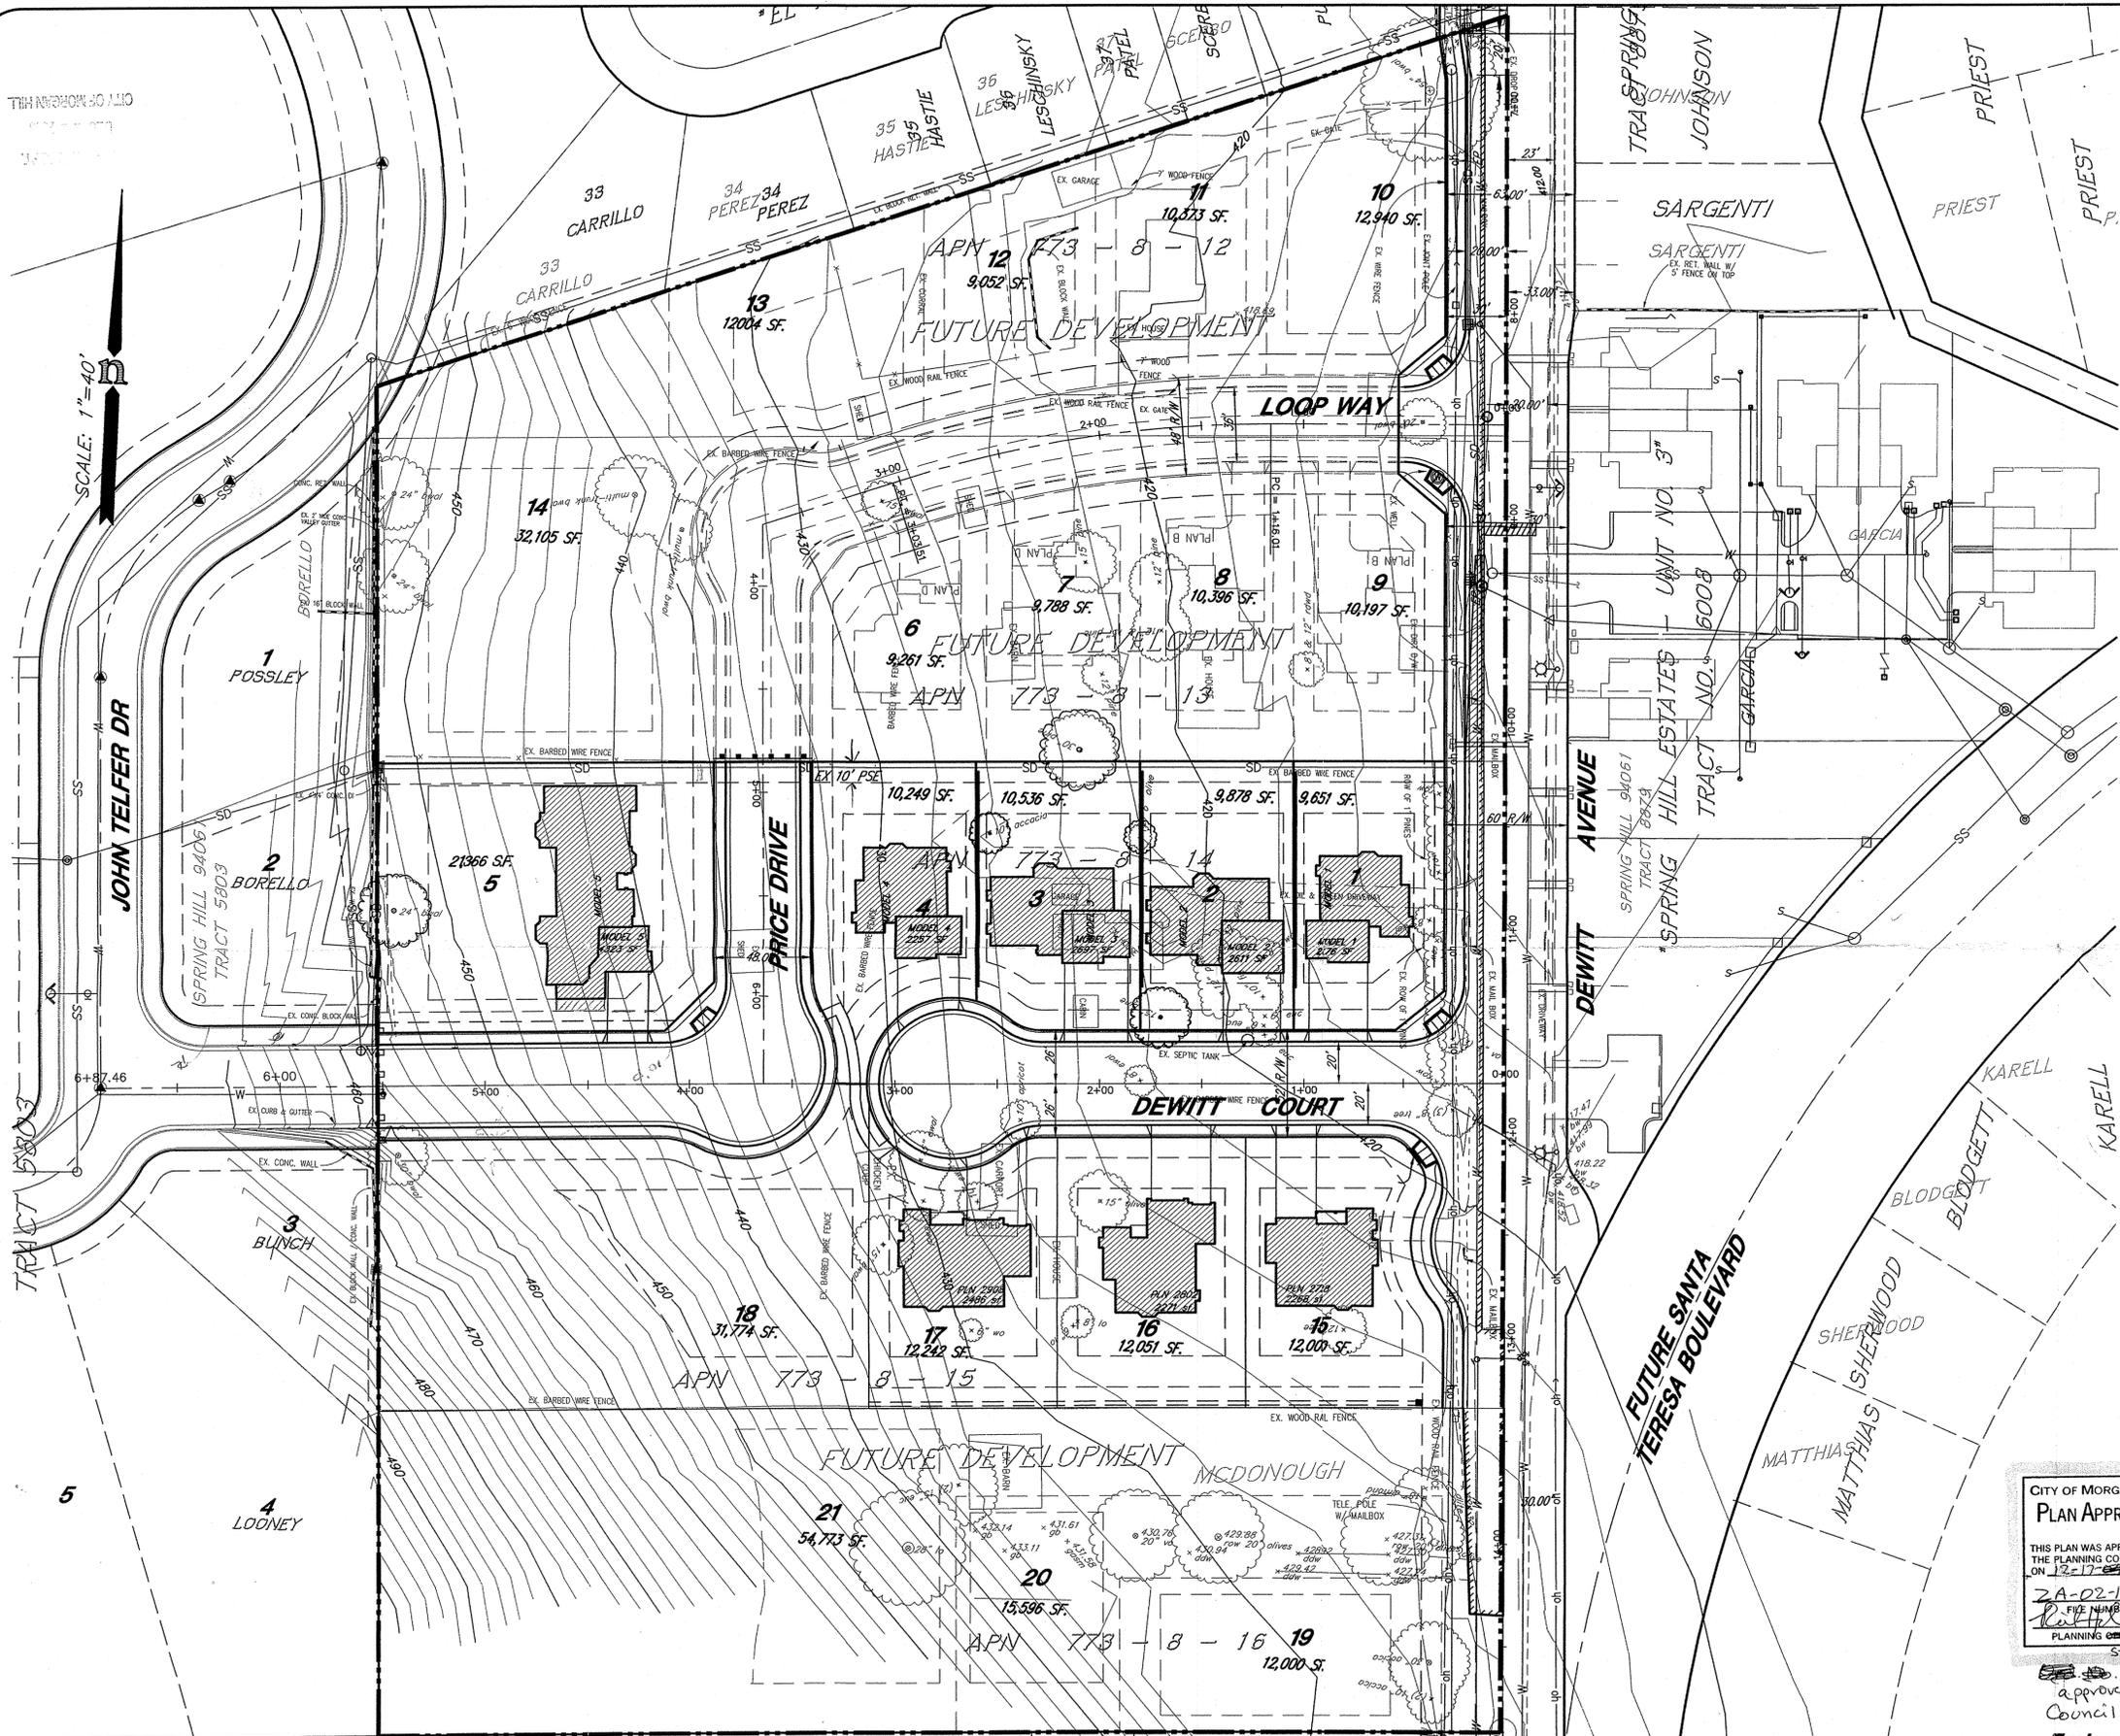


LOOP WAY
TYP. 48' STREET SECTION
NOT TO SCALE

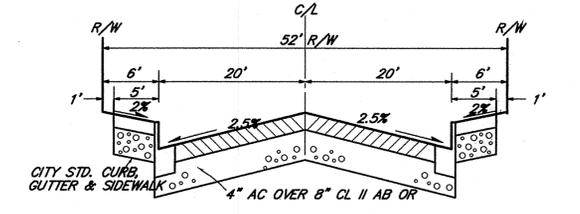

PRICE DRIVE
TYP. 52' STREET SECTION
NOT TO SCALE

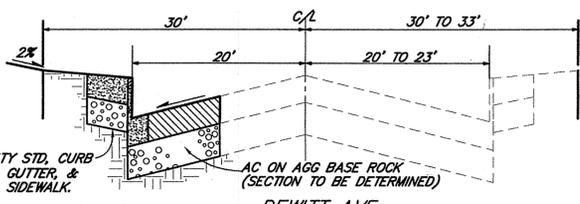

DEWITT AVE
TYP. 60' STREET SECTION
NOT TO SCALE

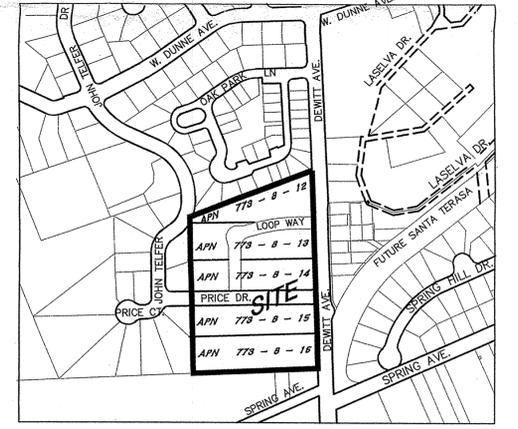

location map
N.T.S.

- Abbreviations**
- AG AGGREGATE BASE (CLASS AS NOTED)
 - AC ASPHALT CONCRETE
 - C CENTERLINE
 - BSL BUILDING SETBACK LINE
 - EP EDGE OF PAVEMENT
 - FC FACE OF CURB
 - LLA LOT LINE ADJUSTMENT
 - PSE PUBLIC SERVICE EASEMENT
 - R/W RIGHT OF WAY

CITY OF MORGAN HILL
PLAN APPROVED
THIS PLAN WAS APPROVED BY THE PLANNING COMMISSION ON 12-17-03
2A-02-16
PLANNING STAFF

approved by
Council 12/10/04
RSD
Engineer:

PLANNING DEPT.
DEC 11 2003
CITY OF MORGAN HILL
APPROVE PD PLAN
Ord. 1644
Applicant:
MARRAD
P.O. BOX 787
Morgan Hill, CA 95037

Precise Development Plan

lands of marrad

MH engineering Co.
16075 Vineyard Boulevard Morgan Hill, CA 95037
225 Sixth Street, Ste. B. Hollister, CA 95023

DATE AUG.02 DRAWN BY SP CHECKED BY WJM

FILE COPY. Do Not REMOVE